

Narrandera Sports Pavilion


Drawing List

Drawing No.	Title	Revision	Date
A00	Cover Sheet & Site Plan	-	NOVEMBER 2020
A01	Lower Ground Floor Plan	-	NOVEMBER 2020
A02	Ground Floor Plan	-	NOVEMBER 2020
A03	Elevations	-	NOVEMBER 2020
A04	Elevations	-	NOVEMBER 2020
A05	Cross Section	-	NOVEMBER 2020



01 Site Plan
1:NTS



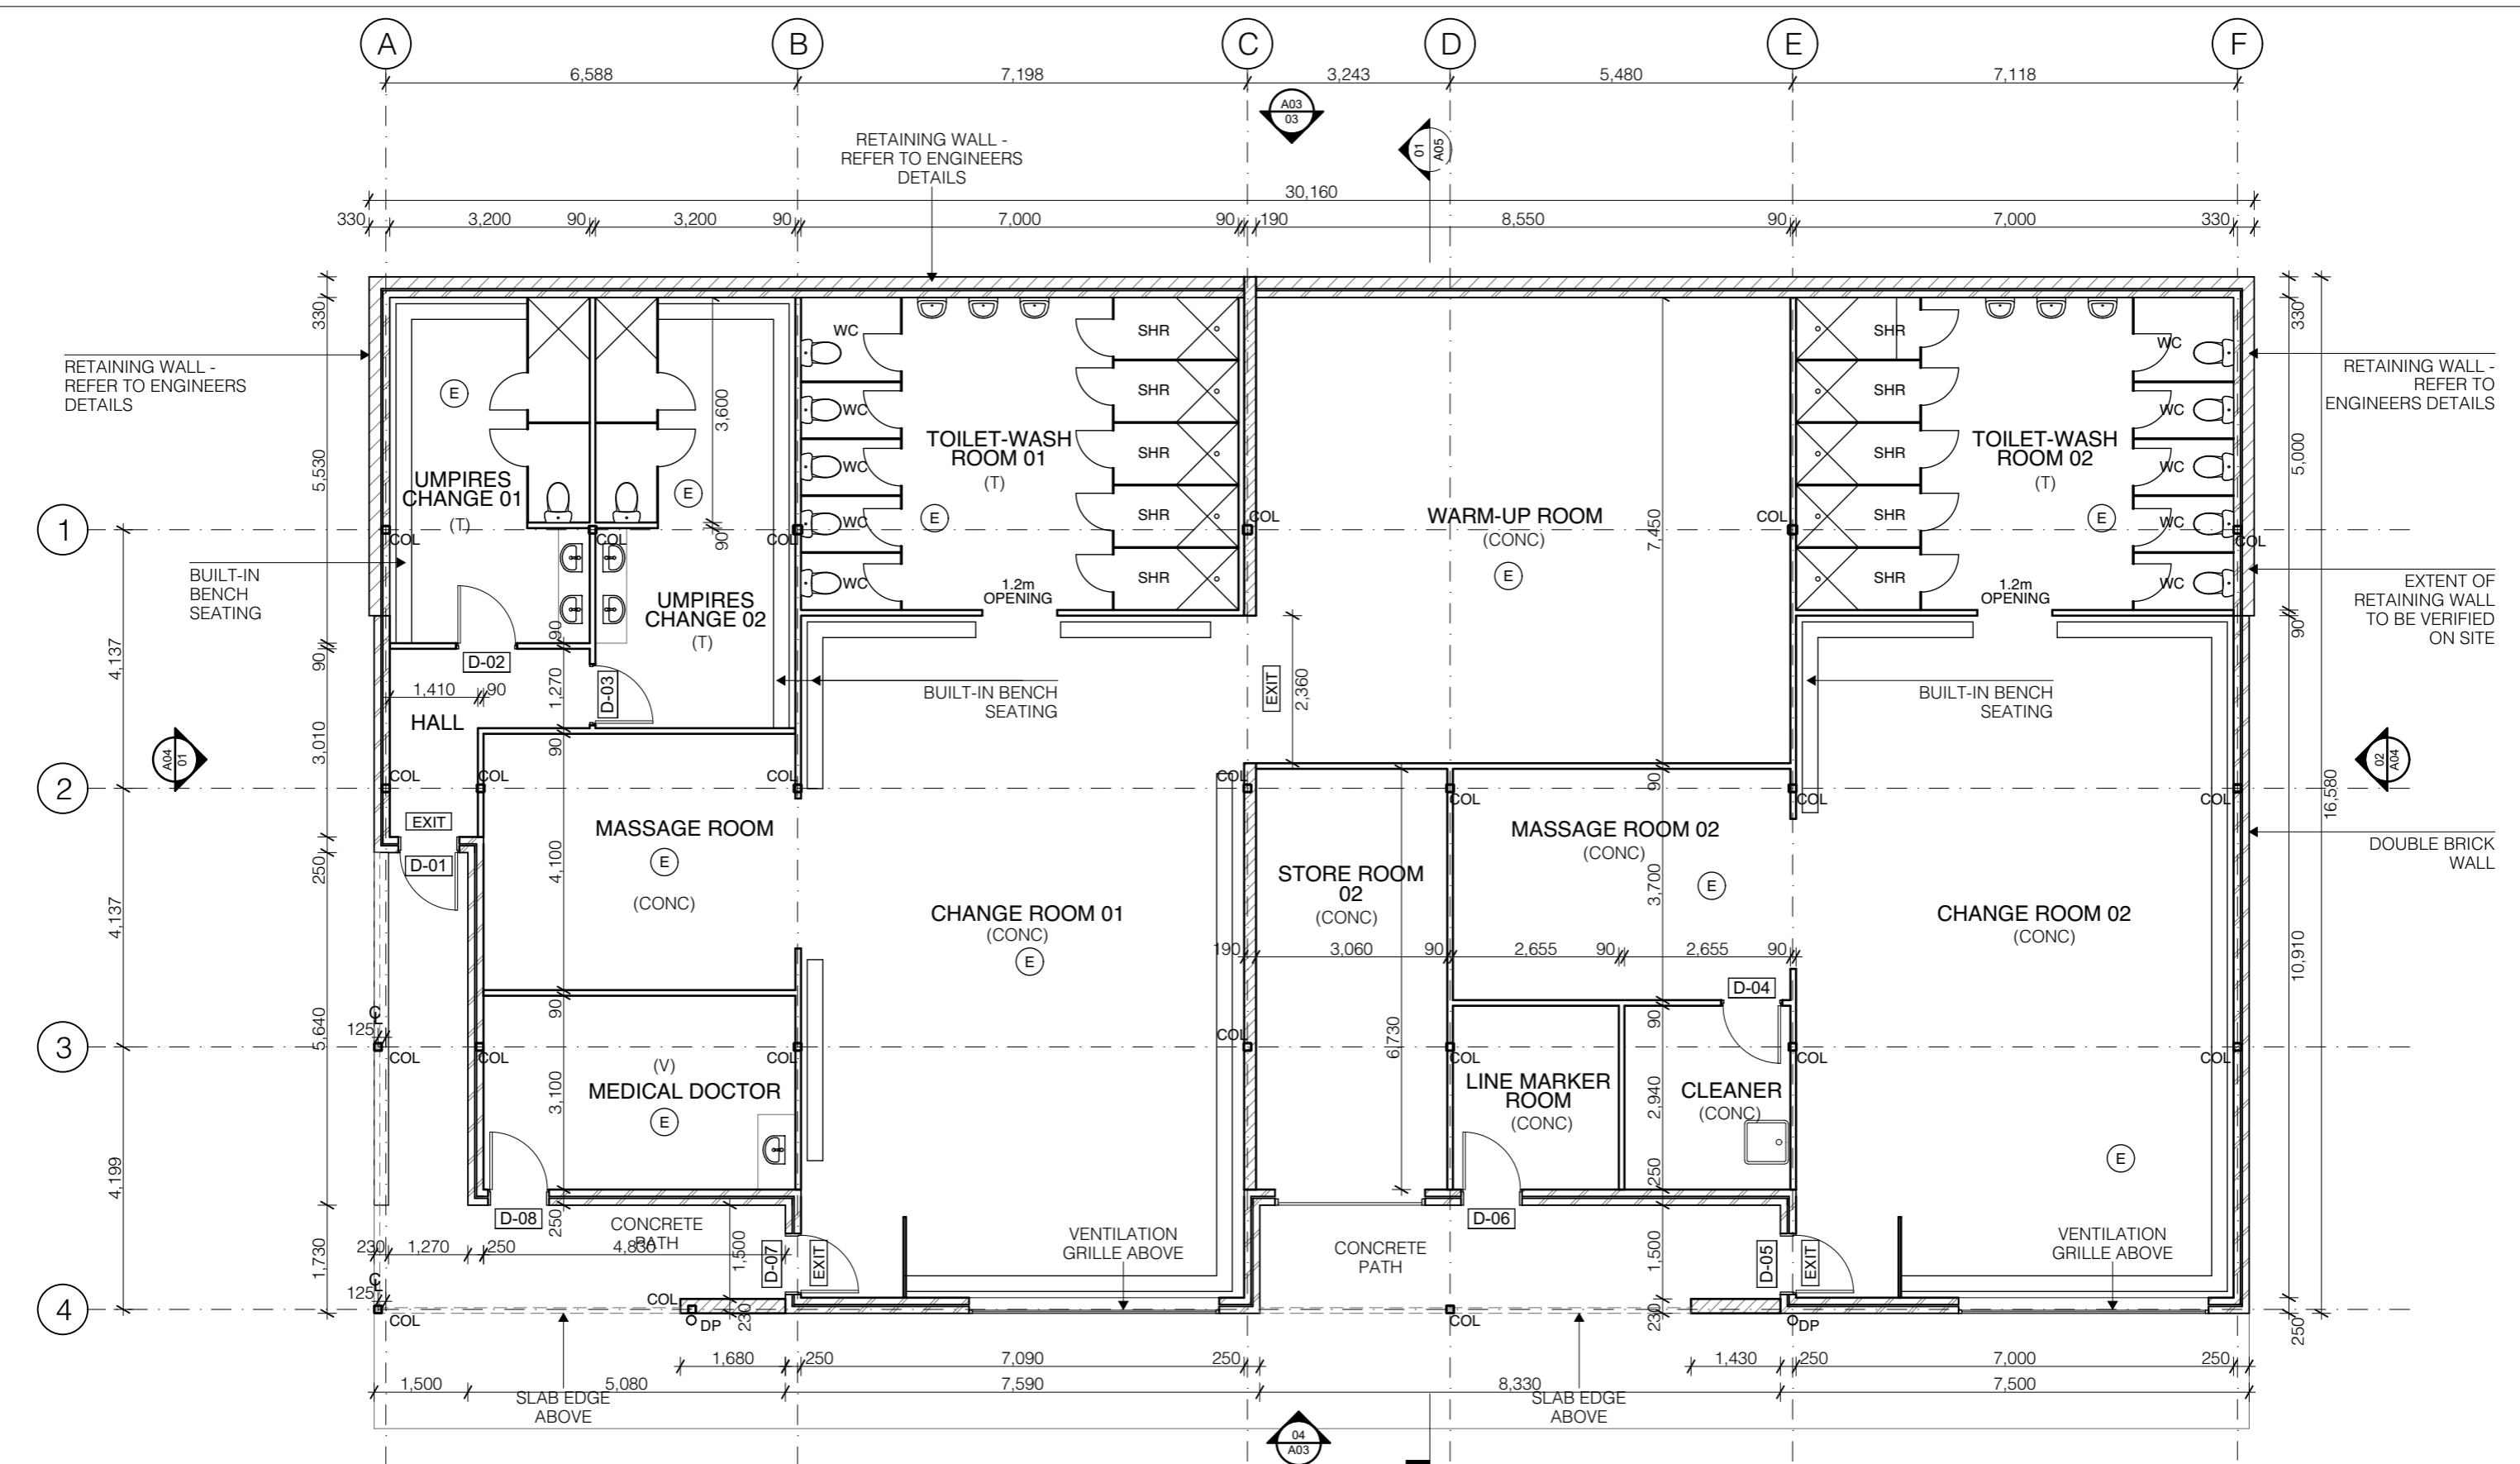

LIGHTING LEGEND
 [EXIT] - EMERGENCY EXIT LIGHT
 (E) - EMERGENCY LIGHTING

LIGHTING NOTE:
 THE EMERGENCY AND EXIT LIGHTING HAS BEEN DESIGNED BY THE ELECTRICIAN AND THEIR INFORMATION HAS BEEN DRAFTED ON THE DRAWINGS. IT IS THE ELECTRICIAN'S RESPONSIBILITY TO CERTIFY THE DESIGN AND INSTALLATION

FLOOR FINISHES
 (CONC) - CONCRETE FLOORING
 (V) - VINYL INCLUDING COVING
 (T) - TILES
 (C) - CARPET

GENERAL NOTES:
 ALL DOORS TO BE 920mm SOLID CORE DOORS

01 Ground Floor Plan - Proposed
 1:100

STEVEN MURRAY ARCHITECT
 REGISTRATION No. 4450 M +61 408 667 442
 35 BOONAH STREET P +61 2 6964 7798
 GRIFFITH NSW 2580 E stevenmurrayarchitect@gmail.com

DRAWING TITLE
 Ground Floor Plan

CONSULTANTS
 Peter Kennard Consulting - Consulting Engineers

REVISION NUMBER REVISION DATE REVISION DESCRIPTION


PROJECT
 Narrandera Sports Ground - Change/Clubhouse
 Client: Narrandera Shire Council

JOB No.	SCALE	DATE
112	1:100	Nov 2020
DESIGNED	DRAWN	CHECKED
SM	TM	SM


DRAWING NUMBER
A01

ISSUE
FOR CONSTRUCTION CERTIFICATE

The Builder shall check all dimensions and levels on site prior to construction. Notify any errors, discrepancies or omissions to the architect. Refer to written dimensions only. Do not scale drawings. Drawings shall not be used for construction purposes until issued for construction. This drawing reflects a design by Steven Murray Architect and is to be used only for work when authorised in writing by Steven Murray Architect. All levels to Australian Height Data UNO. It is the contractors responsibility to confirm all measurements on site and locations of any services prior to work on site. All documents here within are subject to Australian Copyright Laws.

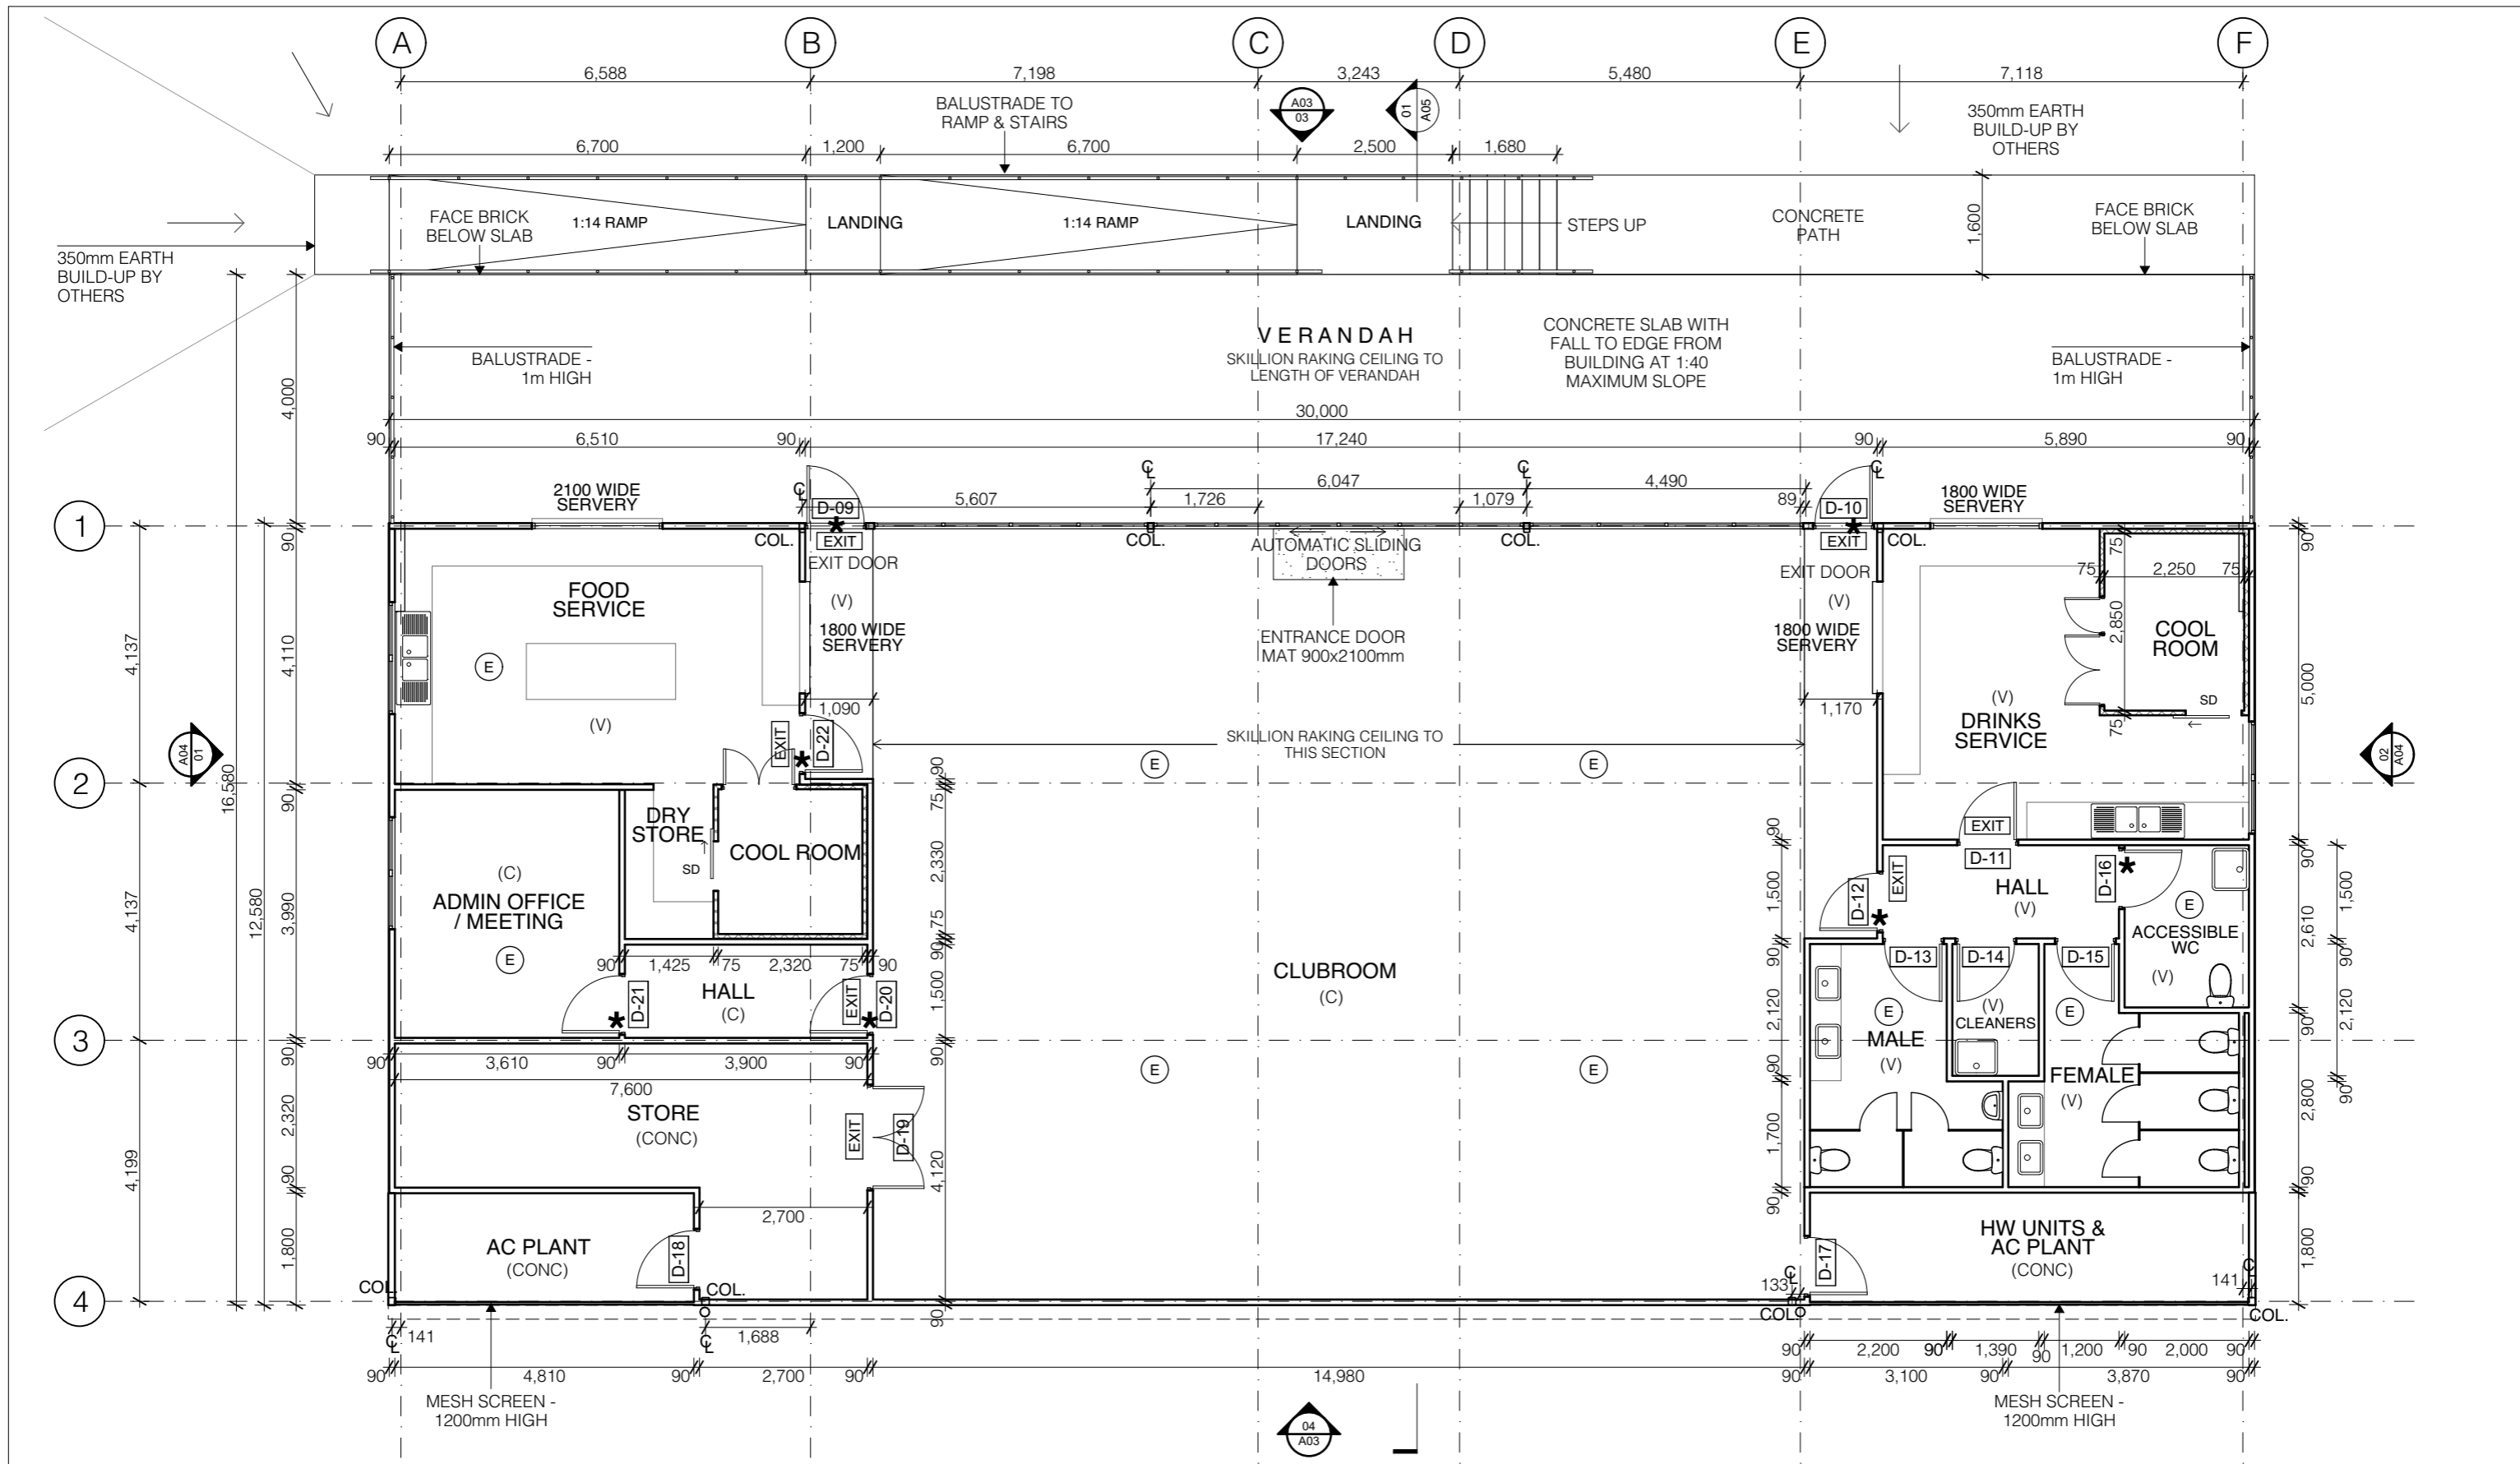

01 First Floor Plan - Proposed
1:100

 

LIGHTING LEGEND

- [EXIT] - EMERGENCY EXIT LIGHT
- (E) - EMERGENCY LIGHTING

LIGHTING NOTE:

THE EMERGENCY AND EXIT LIGHTING HAS BEEN DESIGNED BY THE ELECTRICIAN AND THEIR INFORMATION HAS BEEN DRAFTED ON THE DRAWINGS. IT IS THE ELECTRICIAN'S RESPONSIBILITY TO CERTIFY THE DESIGN AND INSTALLATION

FLOOR FINISHES

- (CONC) - CONCRETE FLOORING
- (V) - VINYL INCLUDING COVING
- (T) - TILES
- (C) - CARPET

GENERAL NOTES:

- * - DOOR FRAMES TO BE SET OUT WITH 45mm STUD FROM WALL TO POSITIONS SHOWN

GENERAL NOTES:

- ALL DOORS TO BE 920mm SOLID CORE DOORS

STEVEN MURRAY ARCHITECT
REGISTRATION No. 4450 M +61 408 667 442
35 BOONAH STREET P +61 2 6964 7798
GRIFFITH NSW 2580 E stevenmurrayarchitect@gmail.com

DRAWING TITLE
First Floor Plan

CONSULTANTS
Peter Kennard Consulting - Consulting Engineers

REVISION NUMBER **REVISION DATE** **REVISION DESCRIPTION**



DRAWING NUMBER
A02


PROJECT
Narrandera Sports Ground - Change/Clubhouse
Client: Narrandera Shire Council

JOB No.	SCALE	DATE
112	1:100	Nov 2020
DESIGNED	DRAWN	CHECKED
SM	TM	SM

ISSUE
FOR CONSTRUCTION CERTIFICATE

The Builder shall check all dimensions and levels on site prior to construction. Notify any errors, discrepancies or omissions to the architect. Refer to written dimensions only. Do not scale drawings. Drawings shall not be used for construction purposes until issued for construction. This drawing reflects a design by Steven Murray Architect and is to be used only for work when authorised in writing by Steven Murray Architect. All levels to Australian Height Data UNO. It is the contractors responsibility to confirm all measurements on site and locations of any services prior to work on site. All documents here within are subject to Australian Copyright Laws.

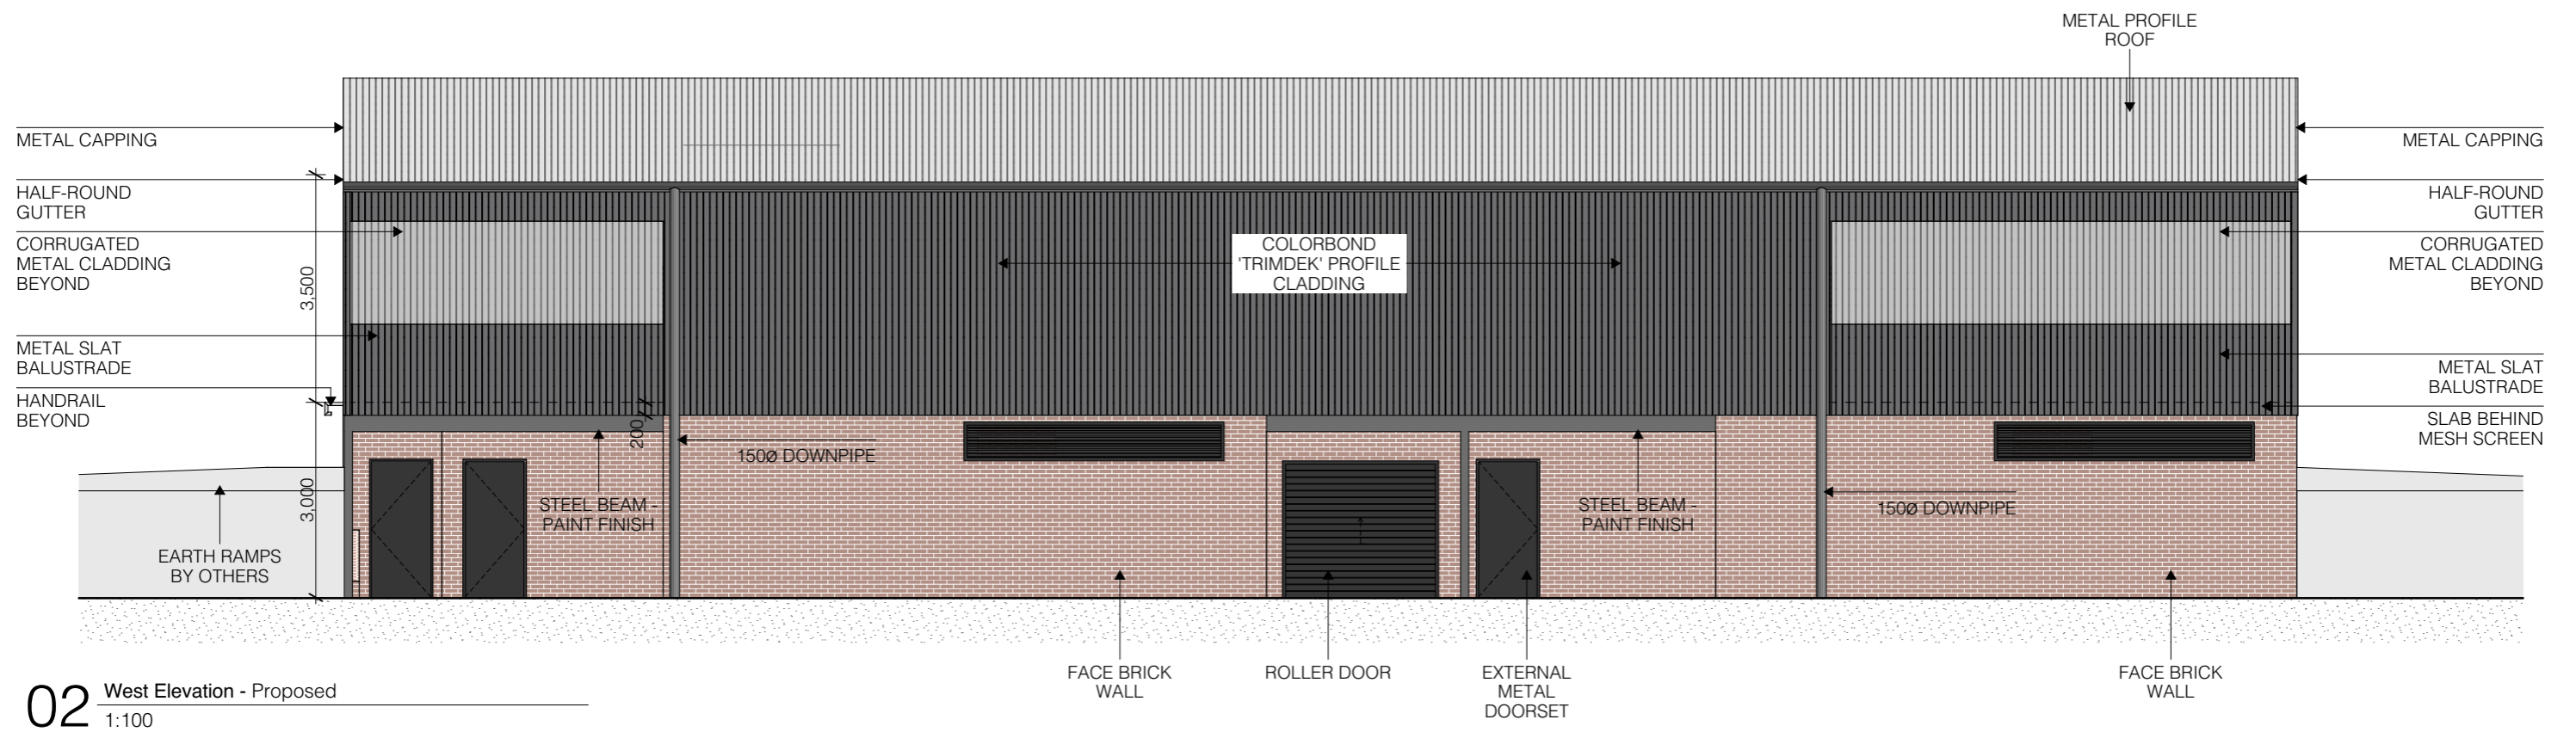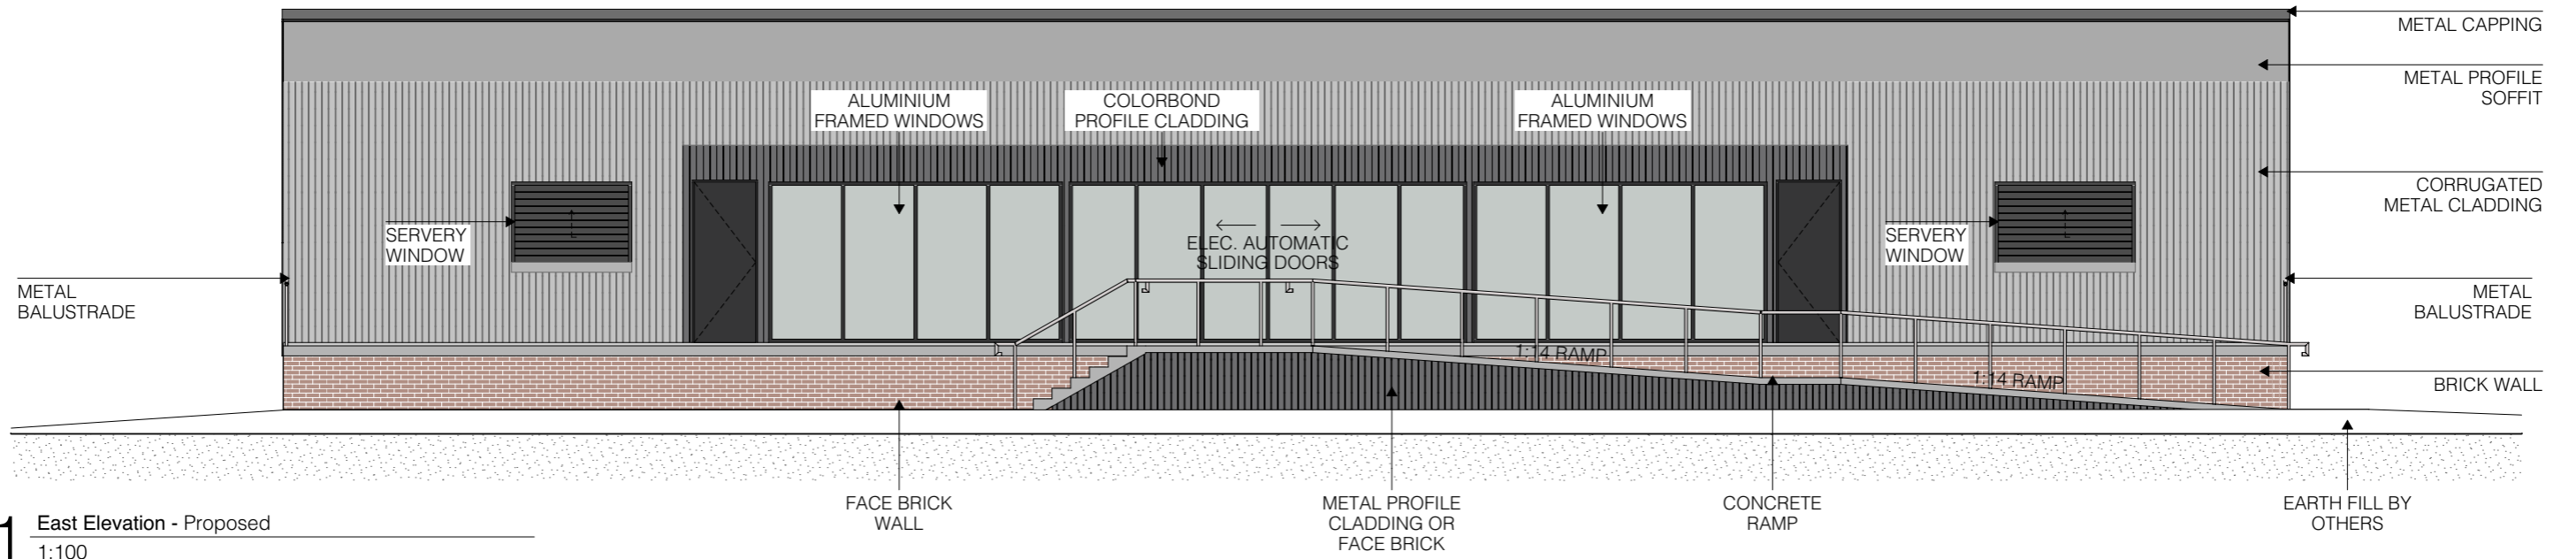

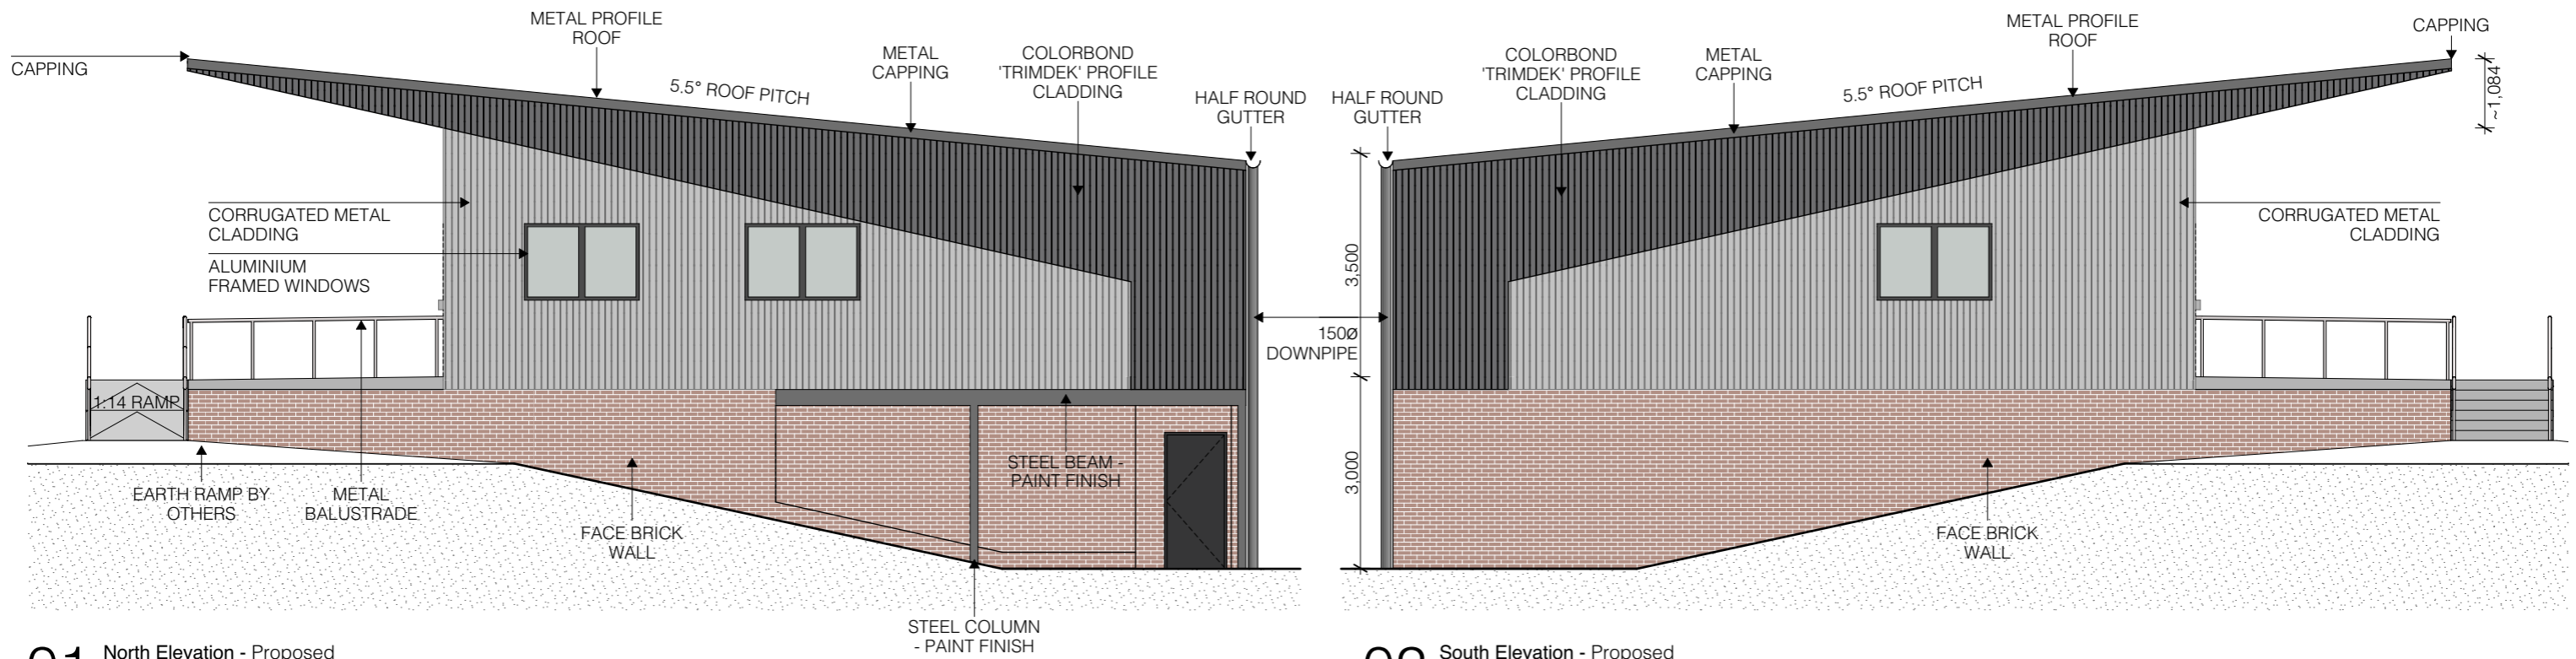

01 North Elevation - Proposed
1:100

02 South Elevation - Proposed
1:100

STEVEN MURRAY ARCHITECT
REGISTRATION No. 4450 M +61 408 667 442
35 BOONAH STREET P +61 2 6964 7796
GRIFFITH NSW 2580 E stevenmurrayarchitect@gmail.com

The Builder shall check all dimensions and levels on site prior to construction. Notify any errors, discrepancies or omissions to the architect. Refer to written dimensions only. Do not scale drawings. Drawings shall not be used for construction purposes until issued for construction. This drawing reflects a design by Steven Murray Architect and is to be used only for work when authorised in writing by Steven Murray Architect. All levels to Australian Height Data UNO. It is the contractors responsibility to confirm all measurements on site and locations of any services prior to work on site. All documents here within are subject to Australian Copyright Laws.

DRAWING TITLE
Elevations


PROJECT Narrandera Sports Ground - Change/Clubhouse Client: Narrandera Shire Council		
JOB No.	SCALE	DATE
112	As Noted	Nov 2020
DESIGNED	DRAWN	CHECKED
SM	TM	SM

CONSULTANTS
Peter Kennard Consulting - Consulting Engineers

REVISION NUMBER	REVISION DATE	REVISION DESCRIPTION

DRAWING NUMBER
A04

ISSUE
**FOR CONSTRUCTION
CERTIFICATE**

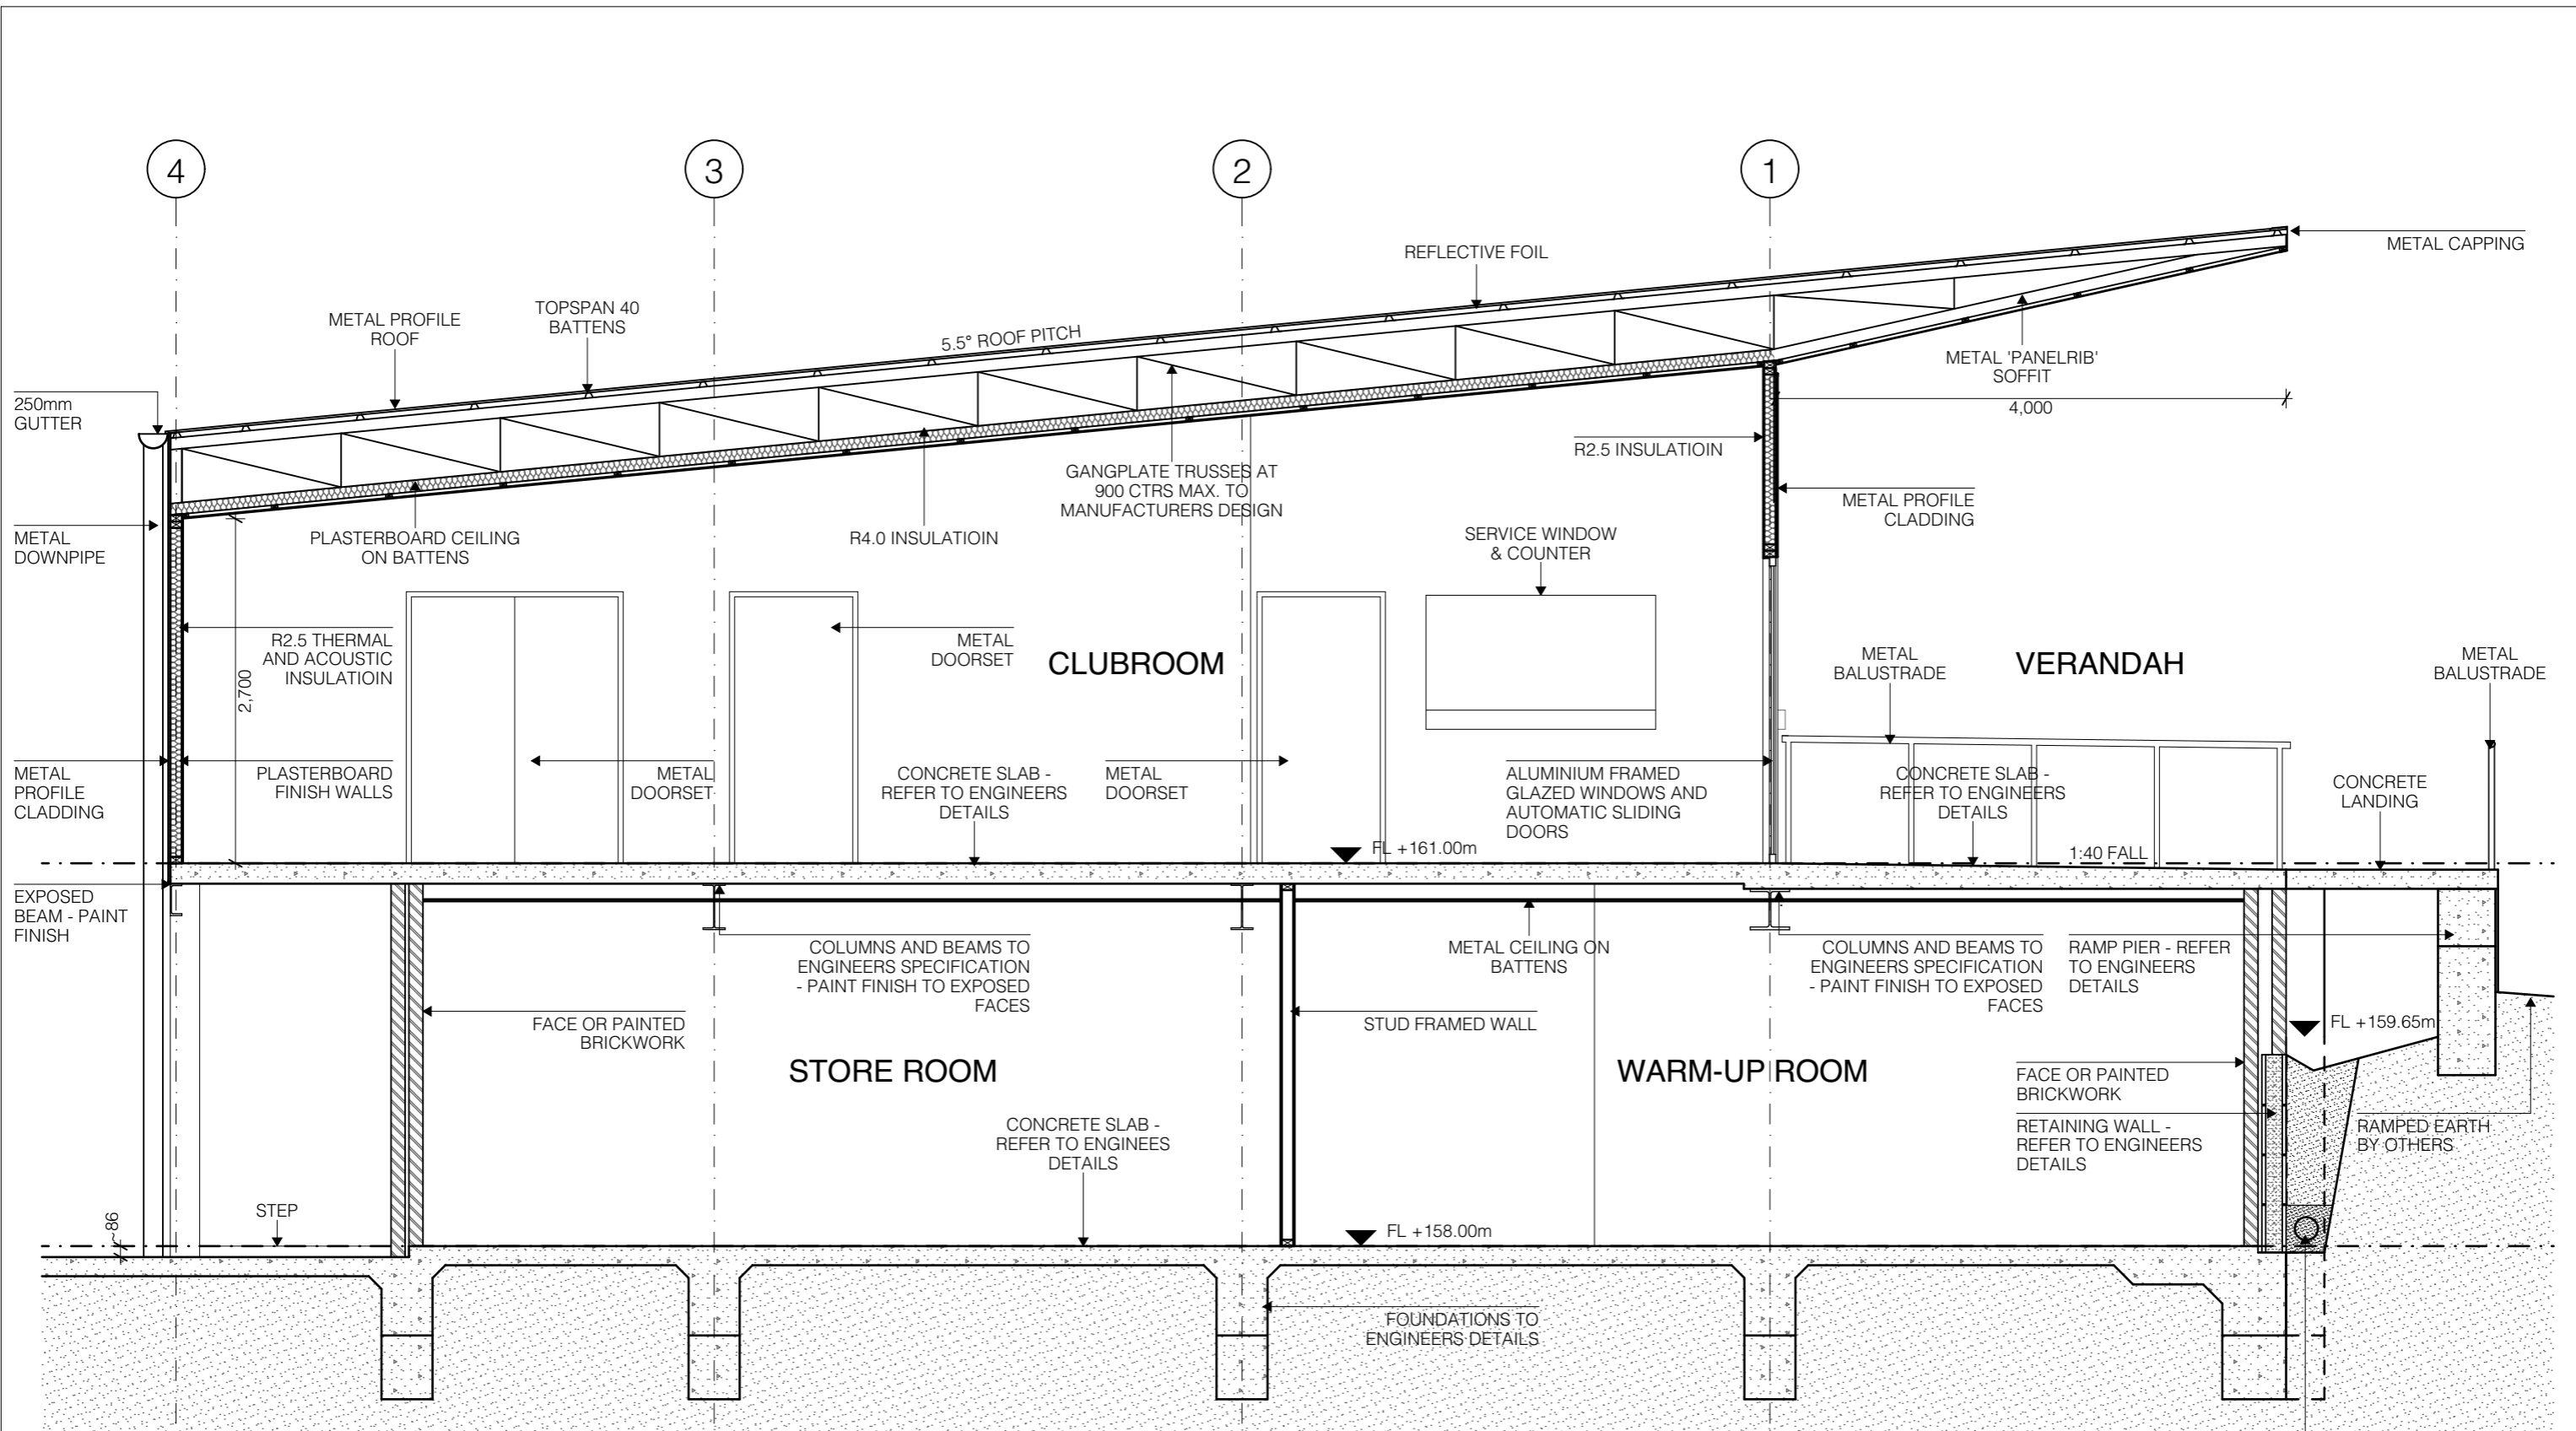

01 Section 01 - Proposed
1:50

STEVEN MURRAY ARCHITECT
REGISTRATION No. 4450 M +61 408 667 442
35 BOONAH STREET P +61 2 6964 7798
GRIFFITH NSW 2580 E stevenmurrayarchitect@gmail.com

DRAWING TITLE
Section - Proposed

CONSULTANTS
Peter Kennard Consulting - Consulting Engineers

REVISION NUMBER REVISION DATE REVISION DESCRIPTION

DRAWING NUMBER

A05

PROJECT
Narrandera Sports Ground - Change/Clubhouse
Client: Narrandera Shire Council

JOB No.	SCALE	DATE
112	1:50	Nov 2020
DESIGNED	DRAWN	CHECKED
SM	TM	SM

ISSUE
**FOR CONSTRUCTION
CERTIFICATE**

The Builder shall check all dimensions and levels on site prior to construction. Notify any errors, discrepancies or omissions to the architect. Refer to written dimensions only. Do not scale drawings. Drawings shall not be used for construction purposes until issued for construction. This drawing reflects a design by Steven Murray Architect and is to be used only for work when authorised in writing by Steven Murray Architect. All levels to Australian Height Data UNO. It is the contractors responsibility to confirm all measurements on site and locations of any services prior to work on site. All documents here within are subject to Australian Copyright Laws.