
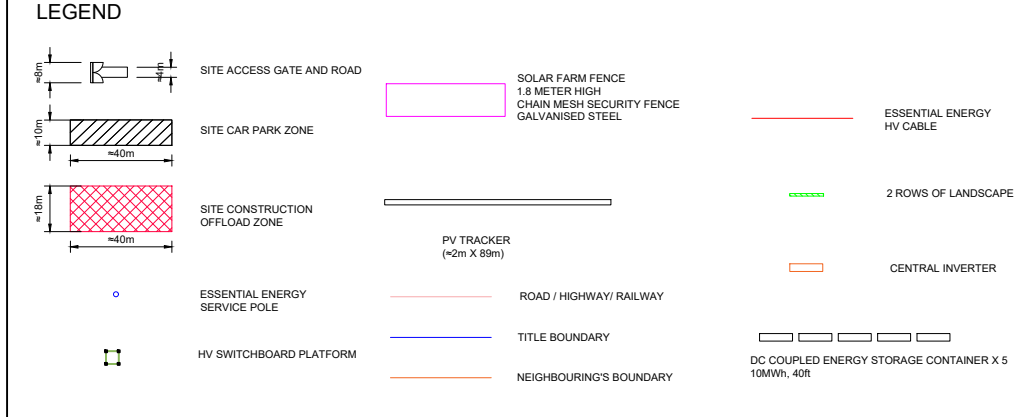
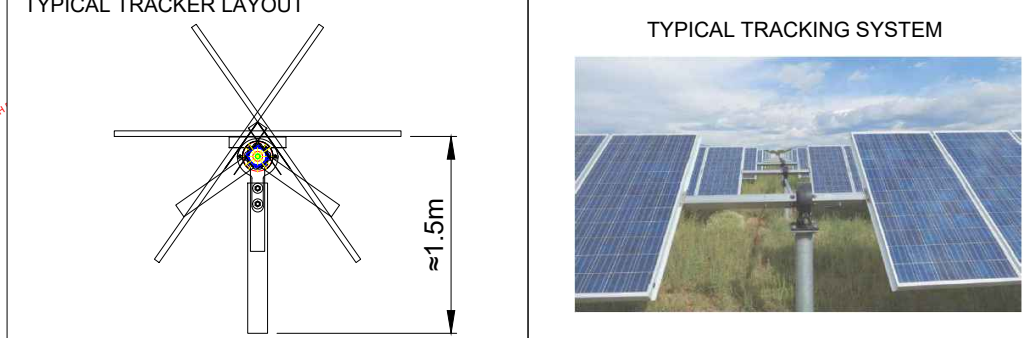
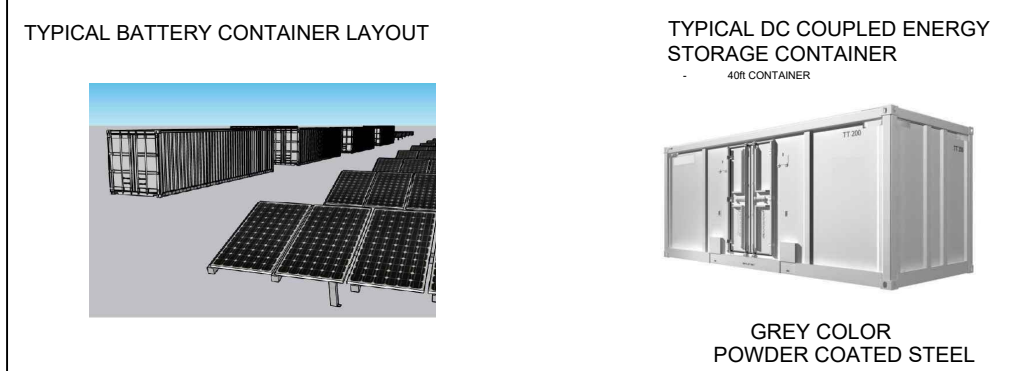


NOTE:

- DETAIL INFORMATION FOR SOLAR FARM LOCATION REFER TO "G-2.0_000101"
- DETAIL INFORMATION FOR BATTERY CONTAINER ELEVATION REFER TO "G-3.0_000101"
- DETAIL INFORMATION FOR CENTRAL INVERTER REFER TO "G-4.0_000101"
- DETAIL INFORMATION FOR SECURITY FENCE AND LANDSCAPE REFER TO "G-5.0_000101"

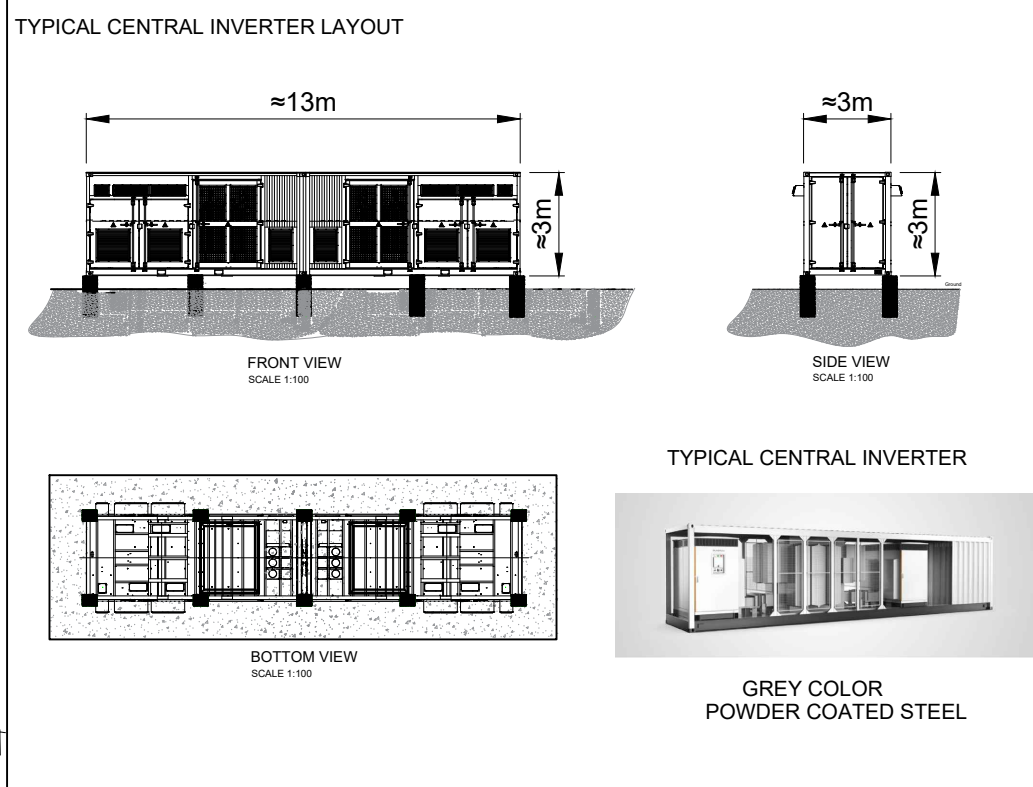


REVISIONS					
REV	STATUS	DESCRIPTION	DATE	D.B.	C.B.
A	FA	SITE PLAN	08/02/21	XT	RZ

PROJECT DETAILS: COROBIMILLA SOLAR FARM
273 Walkers Road Corobimilla 2700
-34.83962, 146.47163

CLIENT DETAILS: ACENERGY PTY LTD


DRAWING TITLE: SITE PLAN

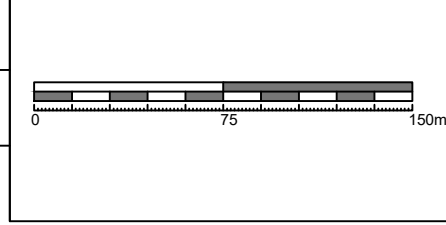

COPYRIGHT OF THIS DRAWING RESERVED BY ACENERGY PTY LTD. NO PART OF THIS DOCUMENT MAY BE REPRODUCED OR COPIED IN ANY FORM OR BY ANY MEANS WITHOUT CONSENT OF ACENERGY.

DRAWING NR: G-1.0_000101		
DRAWN BY: XT	APPROVED BY: RZ	PROJECT MGR: LZ
SCALE: AS INDICATED	ISSUE: FOR APPROVAL	ISSUE DATE: 08/02/2021
SHEET SIZE: A3	PROJECT NO: 0101	REV. NO: A



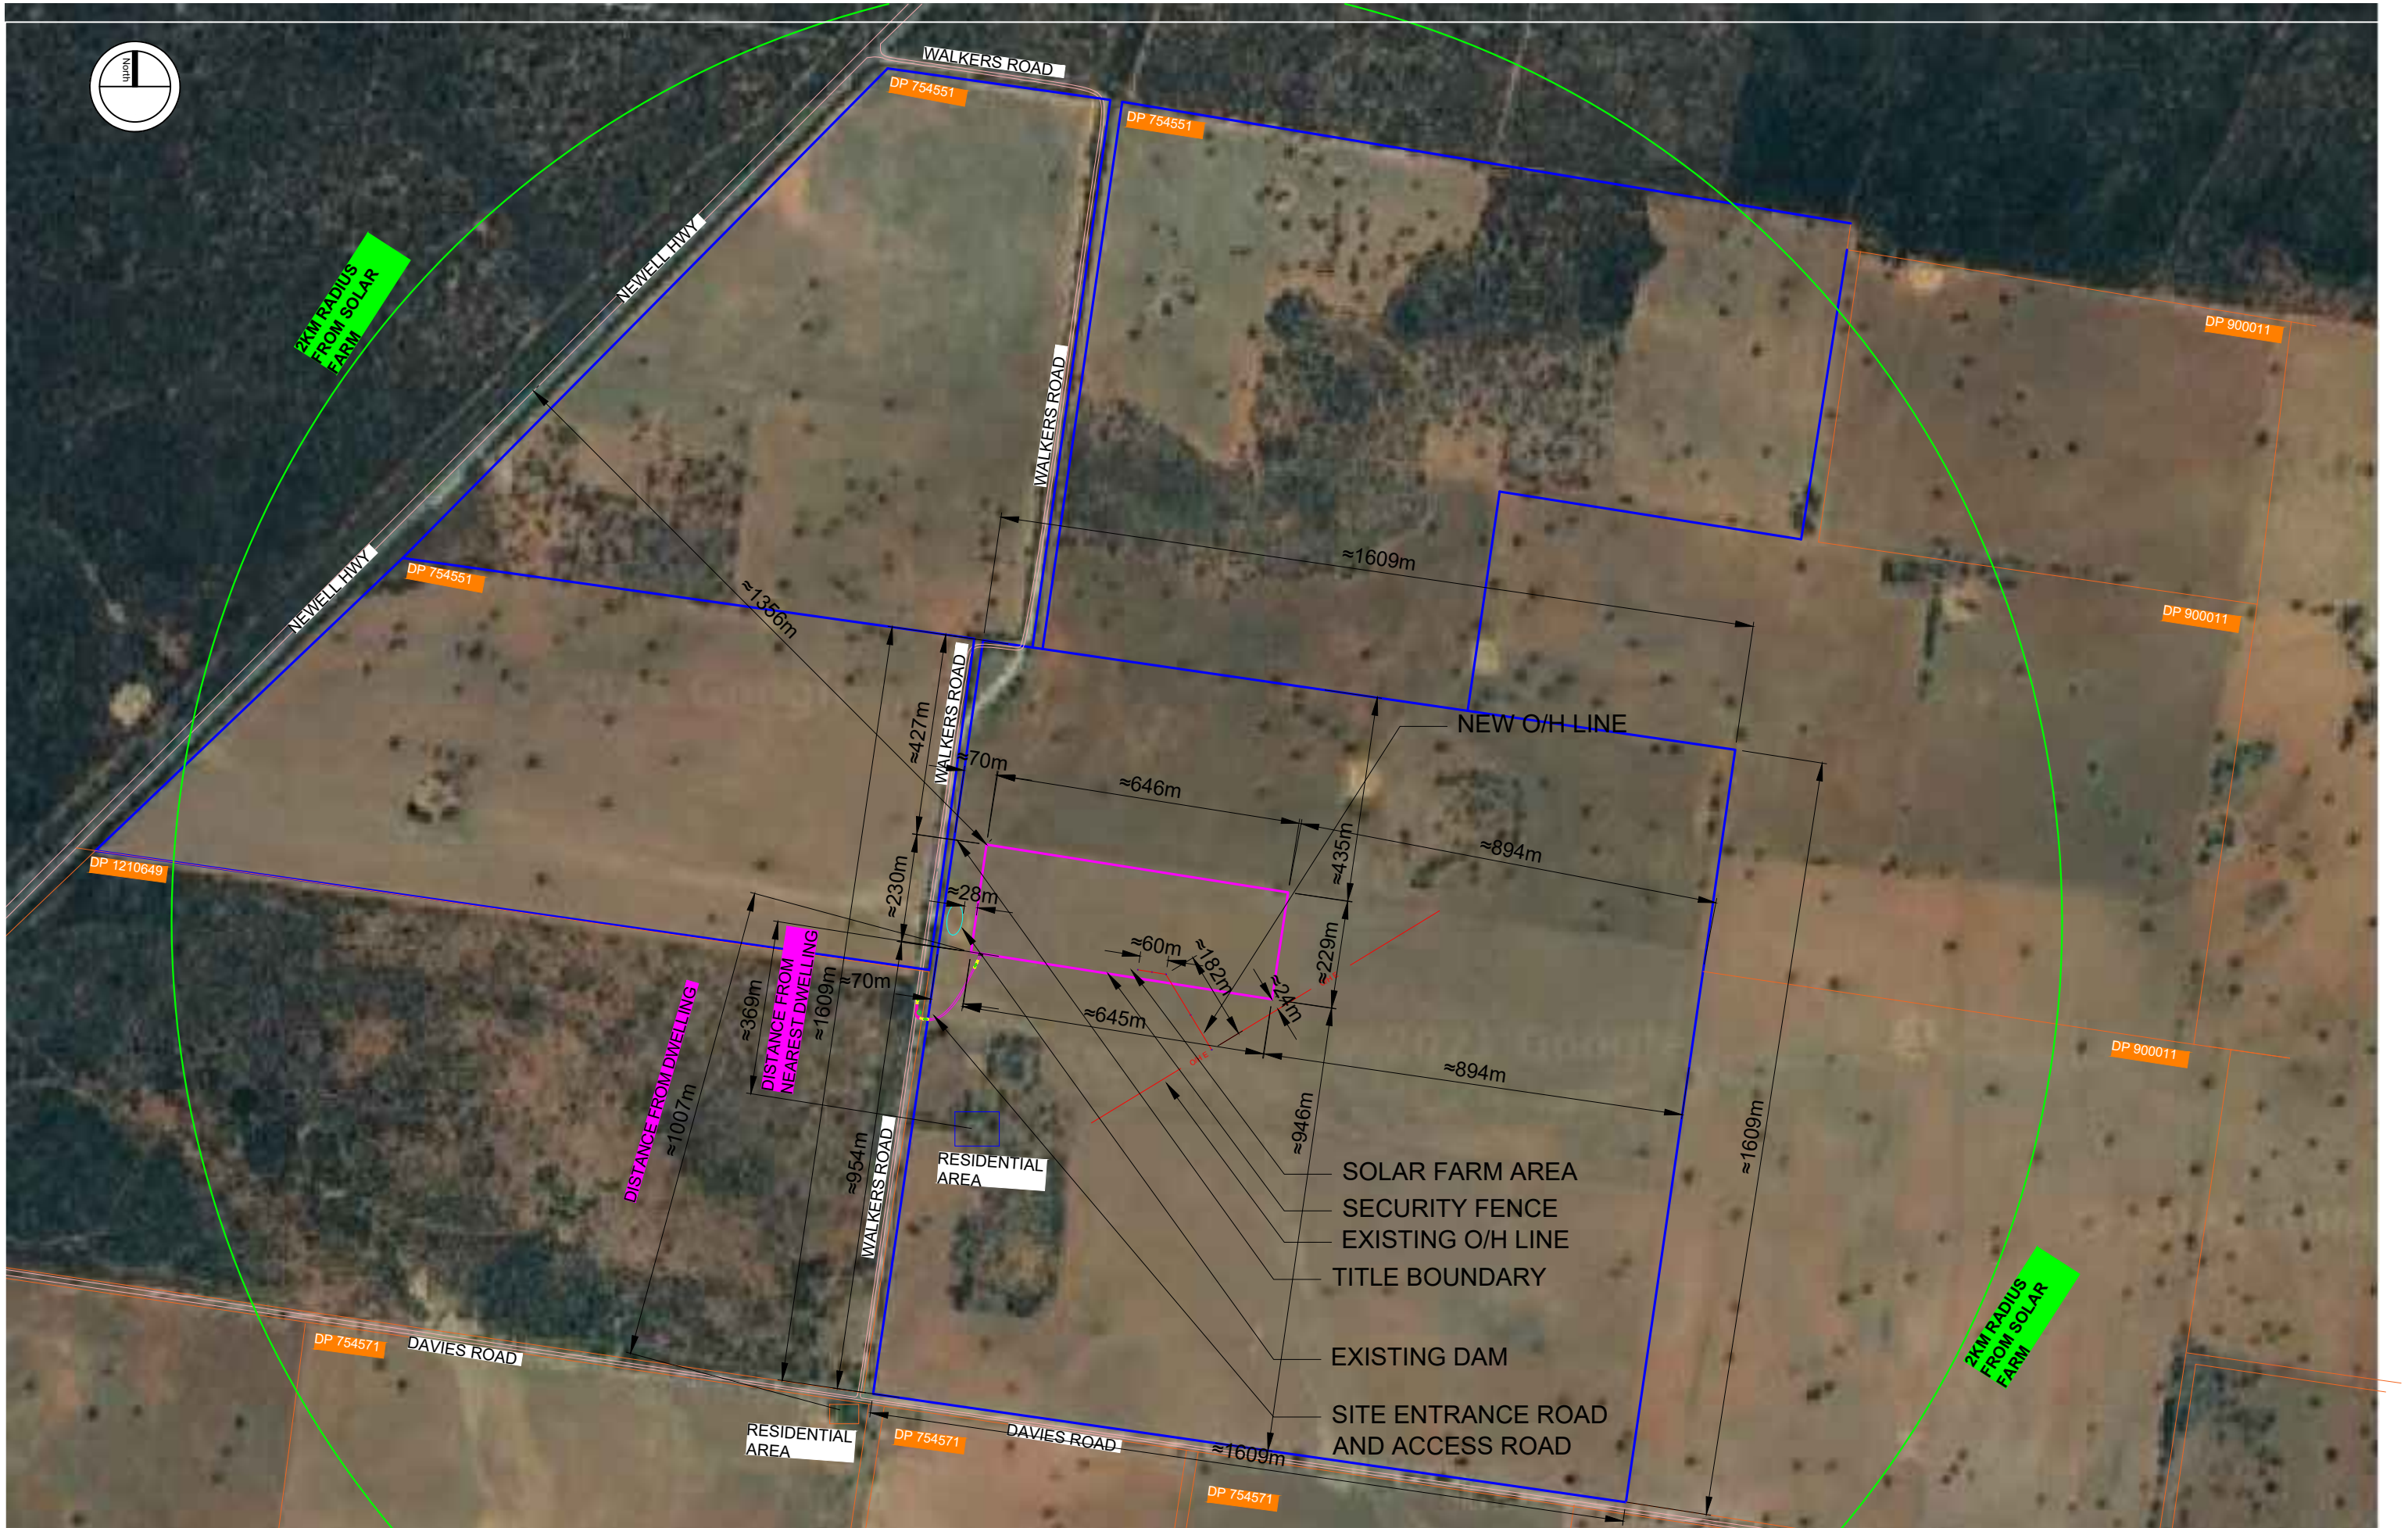


REVISIONS						
REV	STATUS	DESCRIPTION	DATE	D.B.	C.B.	
A	FA	LOCATION DIAGRAM	03/09/2020	XT	RZ	
B	FA	NO TREE REMOVAL	17/03/2021	XT	RZ	

PROJECT DETAILS: **COROBIMILLA SOLAR FARM**
 273 Walkers Road Corobimilla 2700
 -34.83962, 146.47163

CLIENT DETAILS: **ACENERGY PTY LTD**

DRAWING TITLE: **LOCATION DIAGRAM**

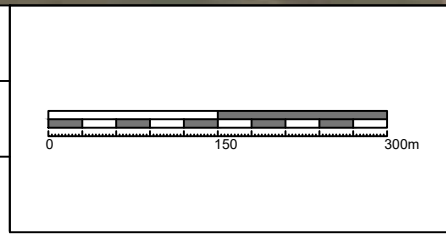


COPYRIGHT OF THIS DRAWING RESERVED BY ACENERGY PTY LTD. NO PART OF THIS DOCUMENT MAY BE REPRODUCED OR COPIED IN ANY FORM OR BY ANY MEANS WITHOUT CONSENT OF ACENERGY.


DRAWING NR: G-2.0_000101		
DRAWN BY : XT	APPROVED BY : RZ	PROJECT MGR : LZ
SCALE : AS INDICATED	ISSUE : FOR APPROVAL	ISSUE DATE : 17/03/2021
SHEET SIZE: A3	PROJECT NO: 0101	REV. NO: B




ENERGY STORAGE CONTAINER FRONT VIEW
SCALE 1:70

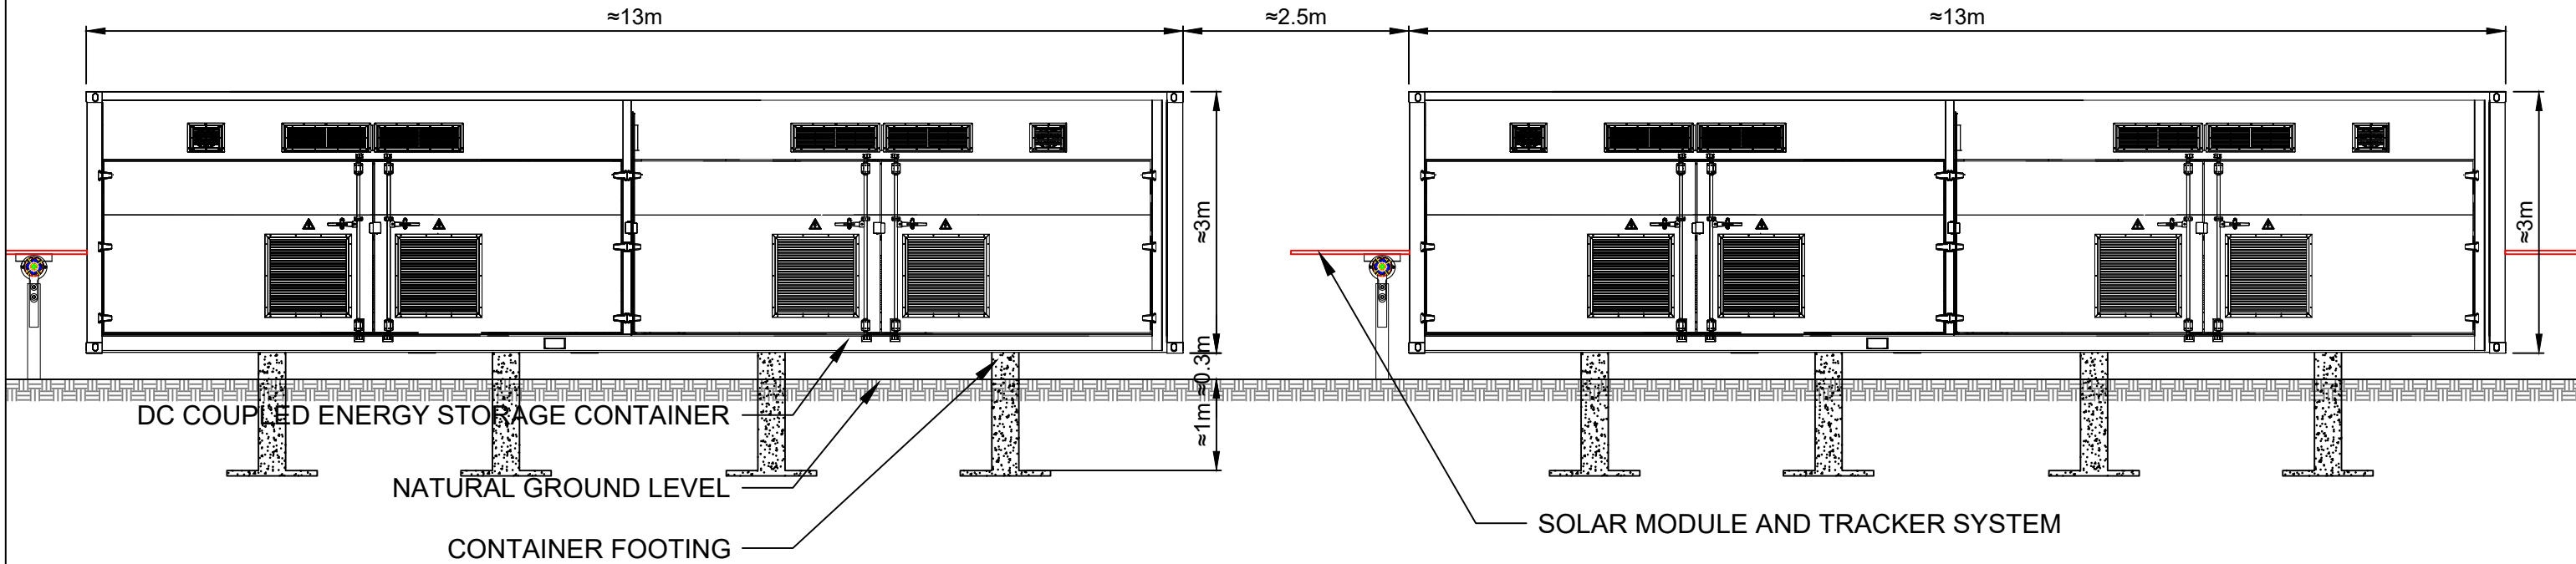

ENERGY STORAGE CONTAINER SIDE VIEW
SCALE 1:50

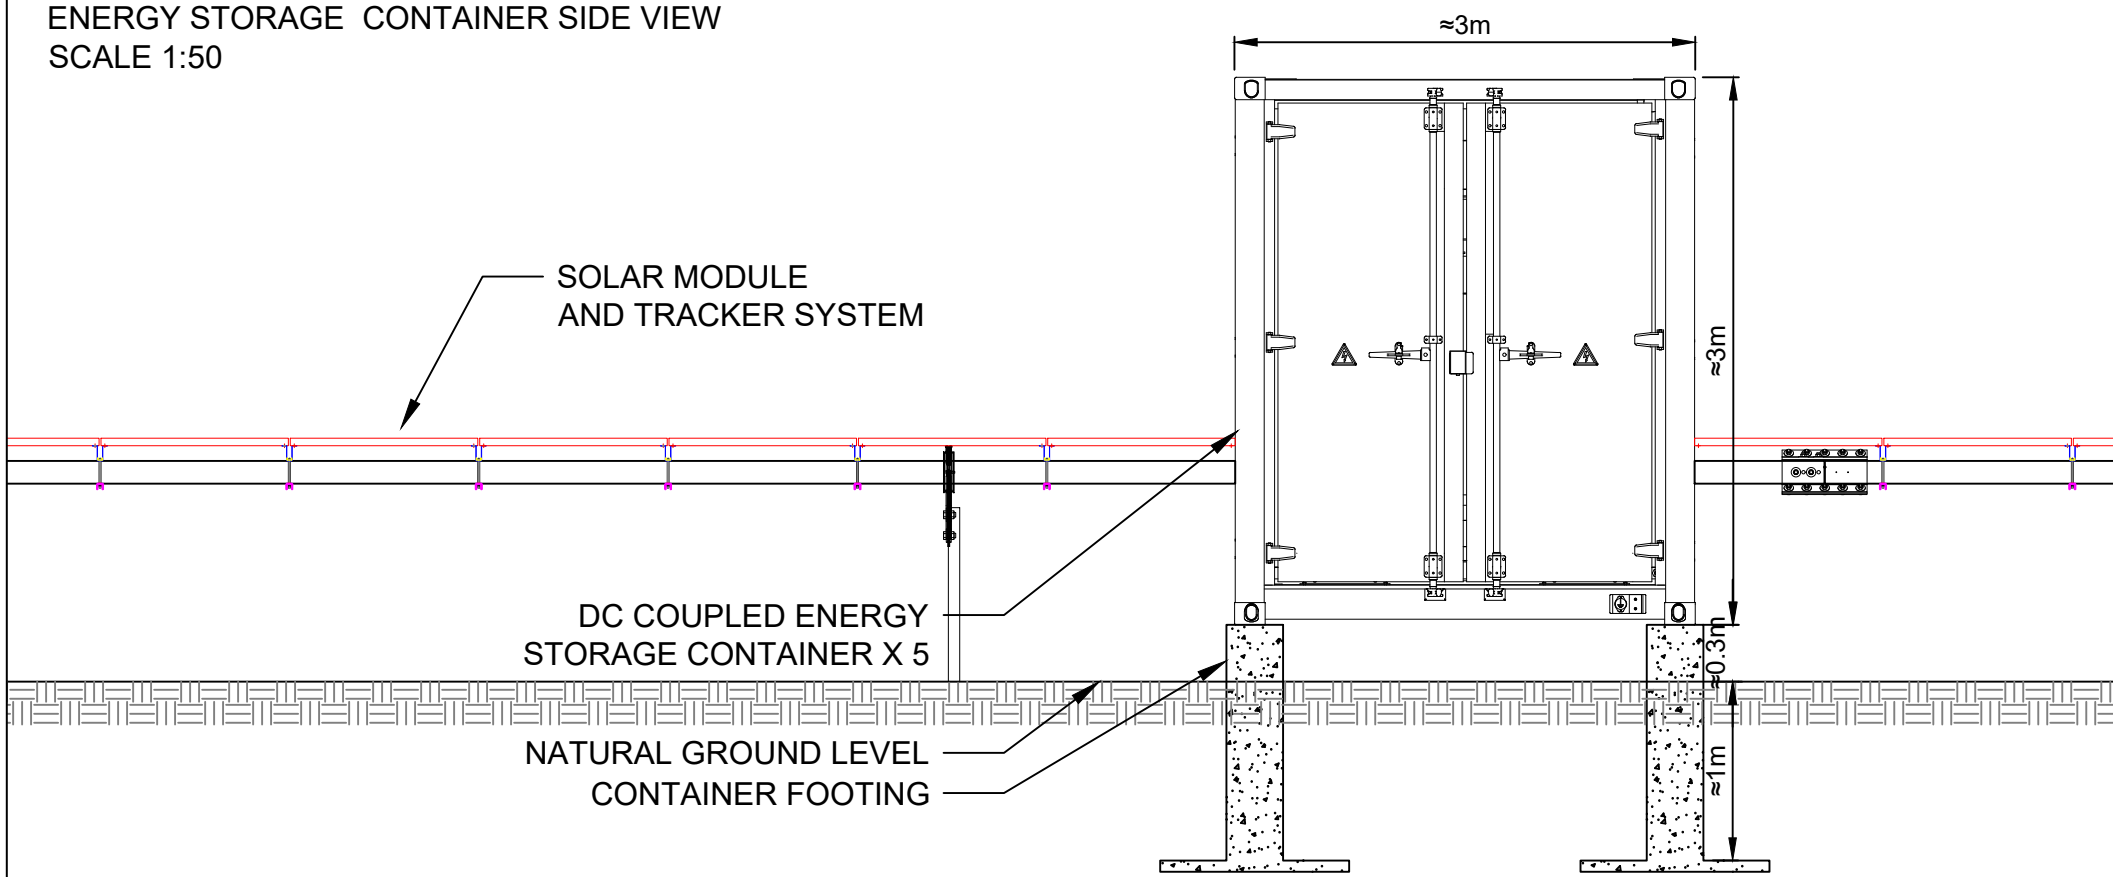

TYPICAL TRACKING SYSTEM

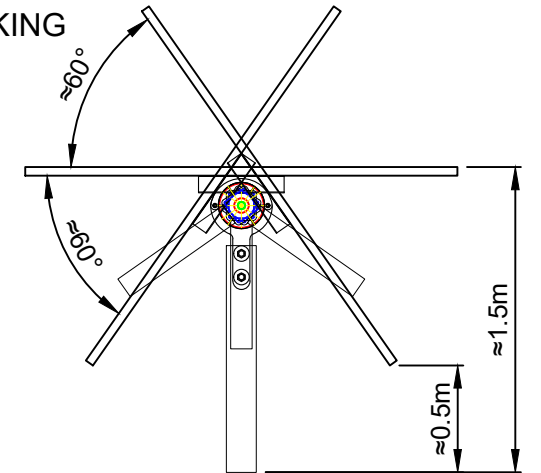

TYPICAL DC COUPLED ENERGY STORAGE CONTAINER



REVISIONS					
REV	STATUS	DESCRIPTION	DATE	D.B.	C.B.
A	FA	FOR INITIAL ISSUE	09/02/2021	XT	RZ
B	FA	TRACKER AND BATTERY DIMENSIONS UPDATED	17/03/2021	XT	RZ

PROJECT DETAILS:	COROBIMILLA SOLAR FARM 273 Walkers Road Corobimilla 2700 -34.83962, 146.47163
CLIENT DETAILS:	ACENERGY PTY LTD
DRAWING TITLE:	DC COUPLED ENERGY STORAGE CONTAINER ELEVATIONS

COPYRIGHT OF THIS DRAWING RESERVED BY ACENERGY PTY LTD. NO PART OF THIS DOCUMENT MAY BE REPRODUCED OR COPIED IN ANY FORM OR BY ANY MEANS WITHOUT CONSENT OF ACENERGY.

DRAWING NR:
G-3.0_000101


DRAWN BY : XT	APPROVED BY : RZ	PROJECT MGR : LZ
SCALE : AS INDICATED	ISSUE : FOR APPROVAL	ISSUE DATE : 17/03/2021
SHEET SIZE: A3	PROJECT NO: 0101	REV. NO: B

DRAWN BY : XT	APPROVED BY : RZ	PROJECT MGR : LZ
SCALE : AS INDICATED	ISSUE : FOR APPROVAL	ISSUE DATE : 17/03/2021
SHEET SIZE: A3	PROJECT NO: 0101	REV. NO: B




**CENTRAL INVERTER, HV SWITCHBOARD AND UG/OH POLE TOP VIEW
(RELATIVE LOCATION REFER TO "G-1.0_000101_SITE PLAN")**

**CENTRAL
INVERTER**

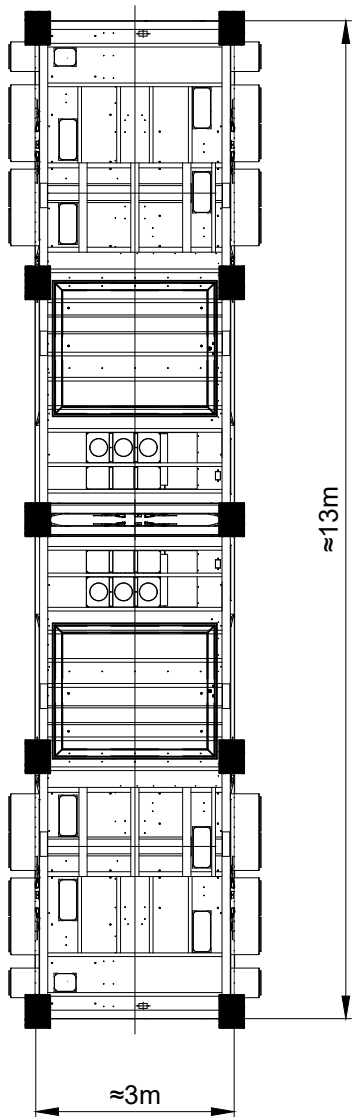


**HV SWITCHBOARD
PLATFORM**

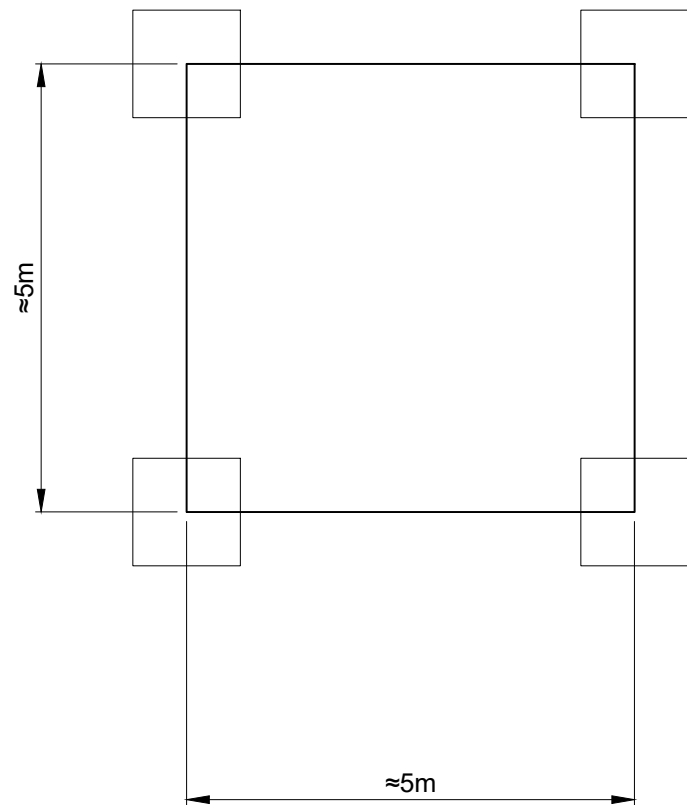

**UG/OH
POLE**



**CENTRAL INVERTER, HV SWITCHBOARD AND UG/OH POLE SIDE VIEW
(RELATIVE LOCATION REFER TO "G-1.0_000101_SITE PLAN")**

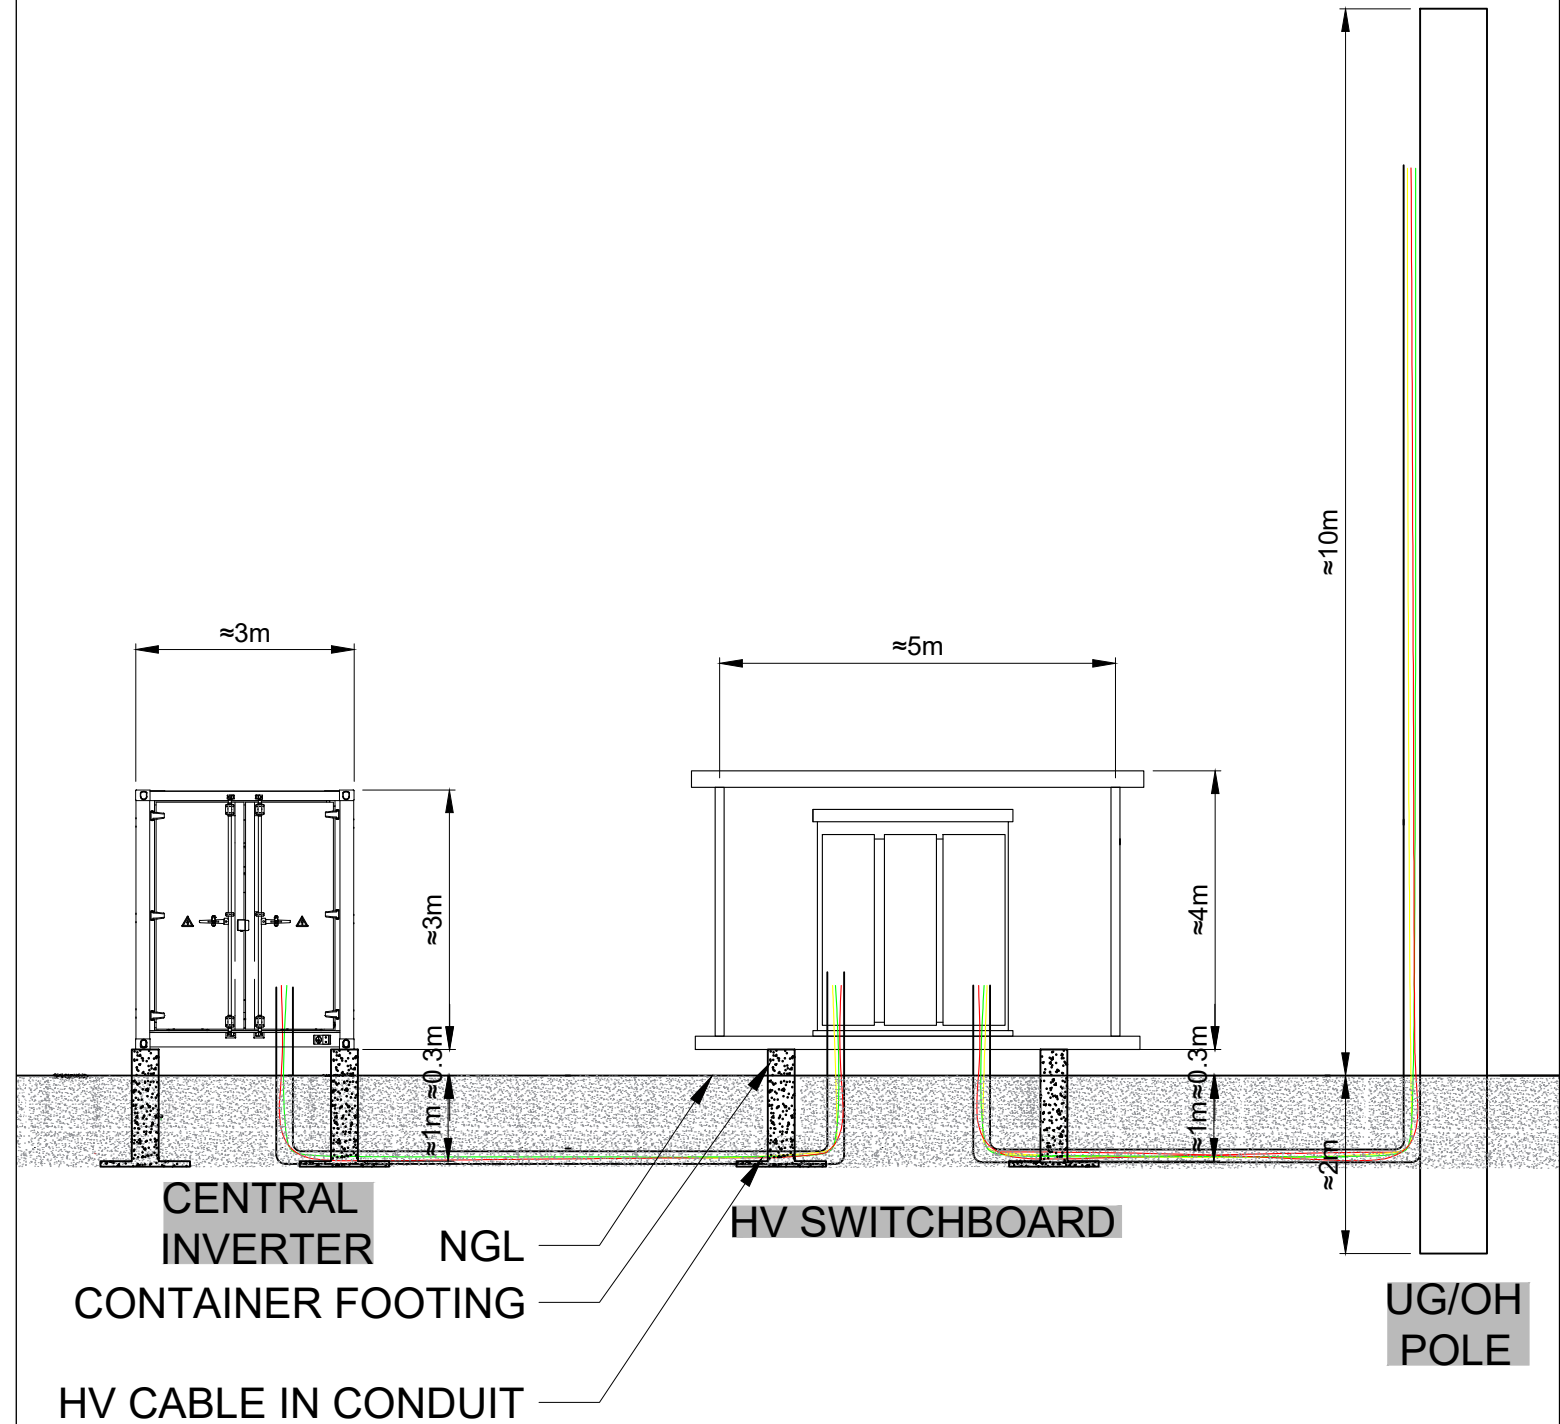

REVISIONS

REV	STATUS	DESCRIPTION	DATE	D.B.	C.B.
A	FA	CENTRAL INVERTER, HV SWITCHBOARD, POWERCOR POLE DETAIL LAYOUT	08/02/21	XT	RZ
B	FA	DIMENSIONS UPDATED	17/03/21	XT	RZ
C	FA	DIMENSIONS UPDATED	22/03/21	XT	RZ

PROJECT DETAILS: COROBIMILLA SOLAR FARM
273 Walkers Road Corobimilla 2700
-34.83962, 146.47163

CLIENT DETAILS: ACENERGY PTY LTD


DRAWING TITLE: CENTRAL INVERTER, HV SWITCHBOARD, O/H POLE ELEVATION

COPYRIGHT OF THIS DRAWING RESERVED BY ACENERGY PTY LTD. NO PART OF THIS DOCUMENT MAY BE REPRODUCED OR COPIED IN ANY FORM OR BY ANY MEANS WITHOUT CONSENT OF ACENERGY.


DRAWING NR: G-4.0_000101		
DRAWN BY: XT	APPROVED BY: RZ	PROJECT MGR: LZ
SCALE: AS INDICATED	ISSUE: FOR APPROVAL	ISSUE DATE: 22/03/2021
SHEET SIZE: A3	PROJECT NO: 0101	REV. NO: C



SECURITY FENCE FRONT VIEW
SCALE 1:2.5

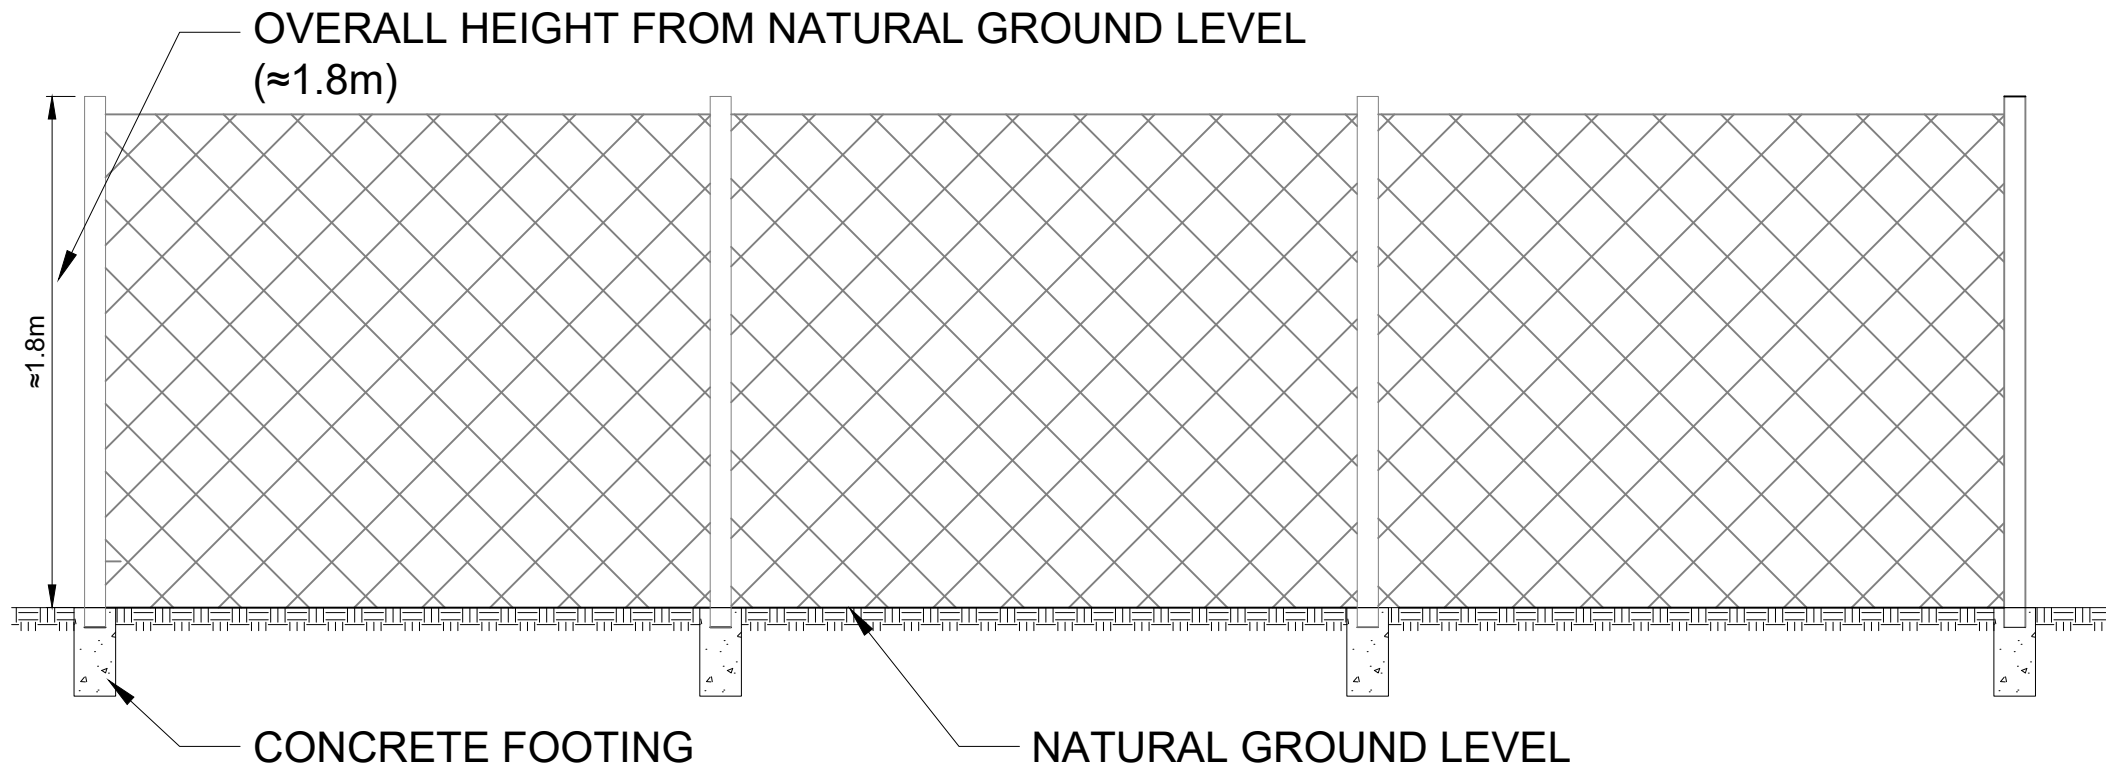

SECURITY FENCE, LANDSCAPE AND TRACKING SYSTEM SECTION VIEW
SCALE 1:30

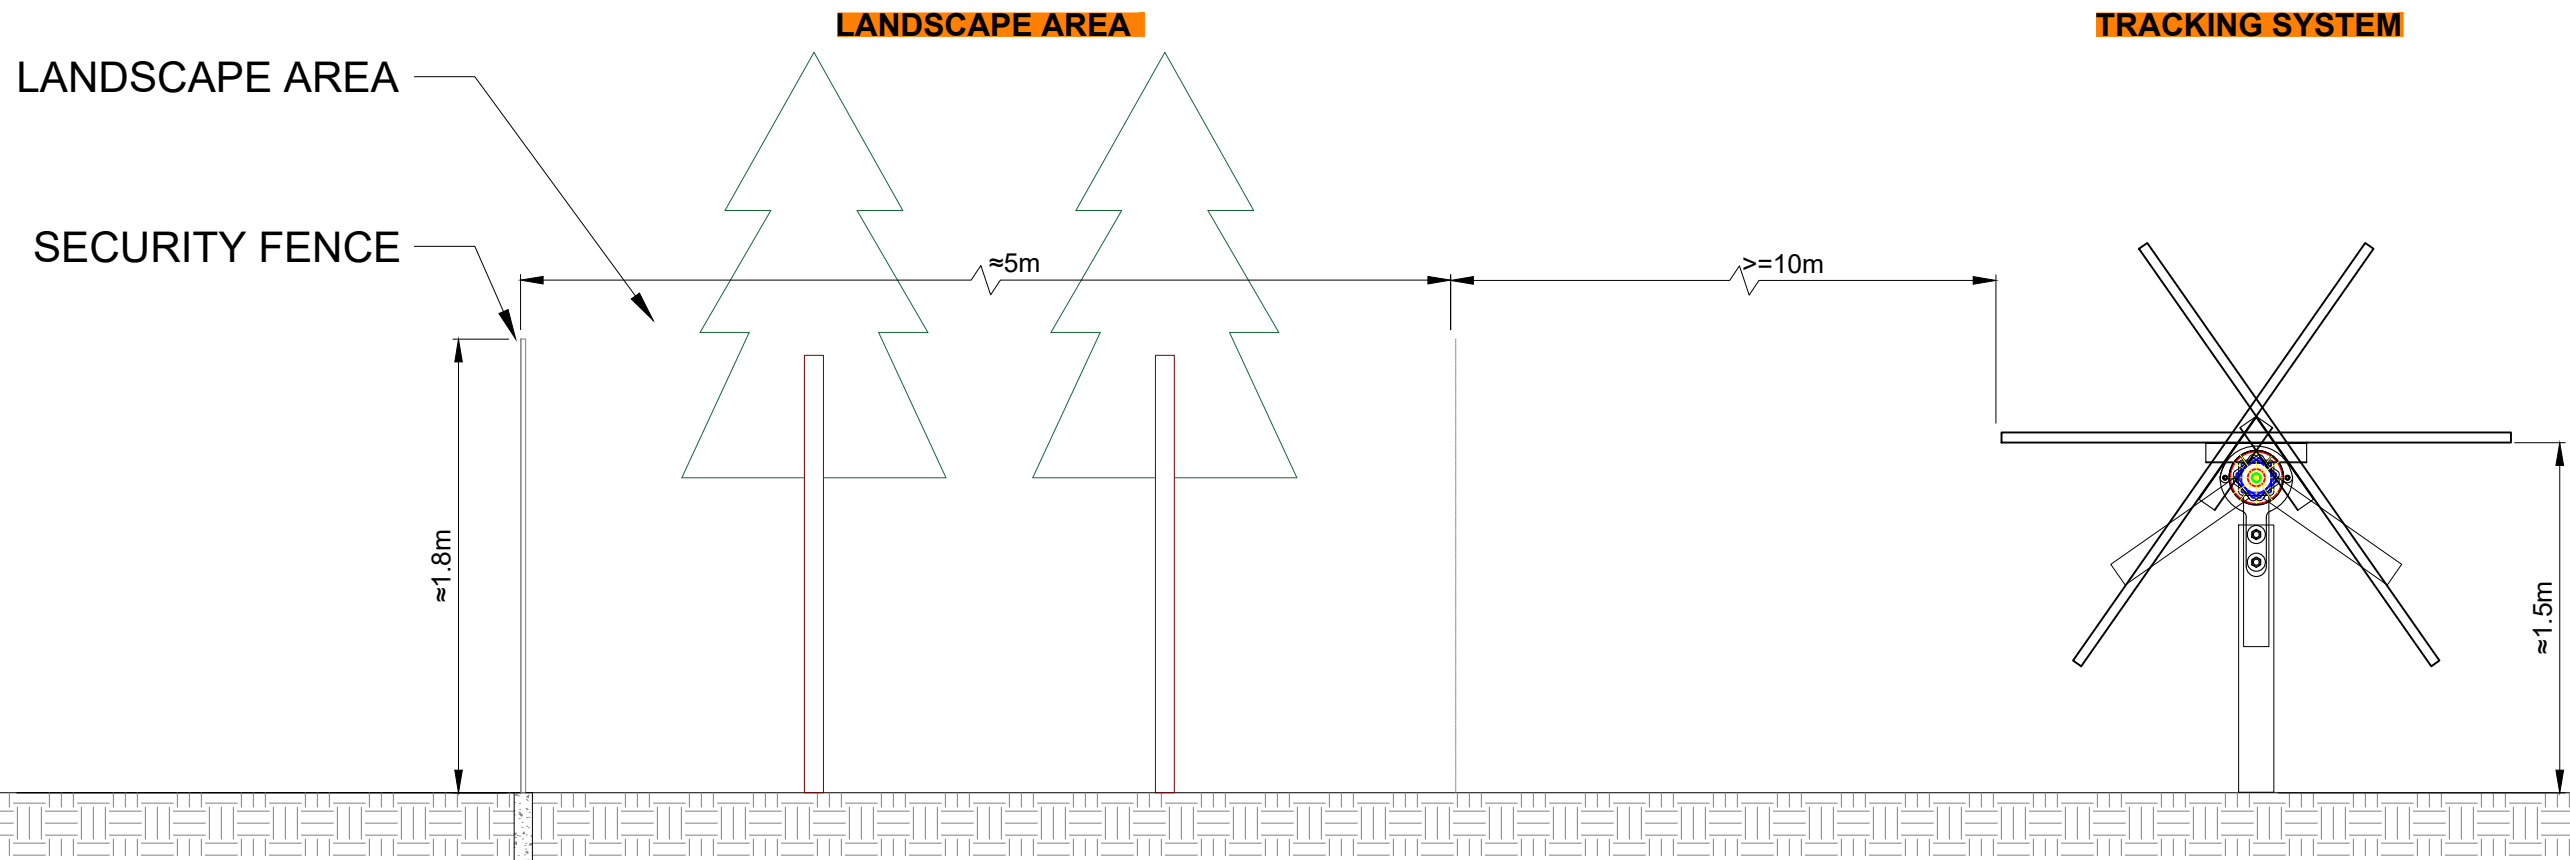

REVISIONS					
REV	STATUS	DESCRIPTION	DATE	D.B.	C.B.
A	FA	INITIAL ISSUE	08/02/21	XT	RZ
B	FA	LANDSCAPE DESIGN UPDATED	17/03/21	XT	RZ

PROJECT DETAILS:	COROBIMILLA SOLAR FARM 273 Walkers Road Corobimilla 2700 -34.83962, 146.47163
CLIENT DETAILS:	ACENERGY PTY LTD
DRAWING TITLE:	SECURITY FENCE DETAILS

COPYRIGHT OF THIS DRAWING RESERVED BY ACENERGY PTY LTD. NO PART OF THIS DOCUMENT MAY BE REPRODUCED OR COPIED IN ANY FORM OR BY ANY MEANS WITHOUT CONSENT OF ACENERGY.

DRAWN BY :	XT	APPROVED BY :	RZ	PROJECT MGR :	LZ
SCALE :	AS INDICATED	ISSUE :	FOR APPROVAL	ISSUE DATE :	17/03/2021
SHEET SIZE:	A3	PROJECT NO:	0101	REV. NO:	B

DRAWING NR:	G-5.0_000101				
DRAWN BY :	XT	APPROVED BY :	RZ	PROJECT MGR :	LZ
SCALE :	AS INDICATED	ISSUE :	FOR APPROVAL	ISSUE DATE :	17/03/2021
SHEET SIZE:	A3	PROJECT NO:	0101	REV. NO:	B

