




CURRAJONG
PLANNING, PROPERTY + PROJECT MANAGEMENT

250A Clarinda Street
PARKES NSW 2870

Project Contact
Michael Carter
0428 254 299

mcarter@currajong.com.au

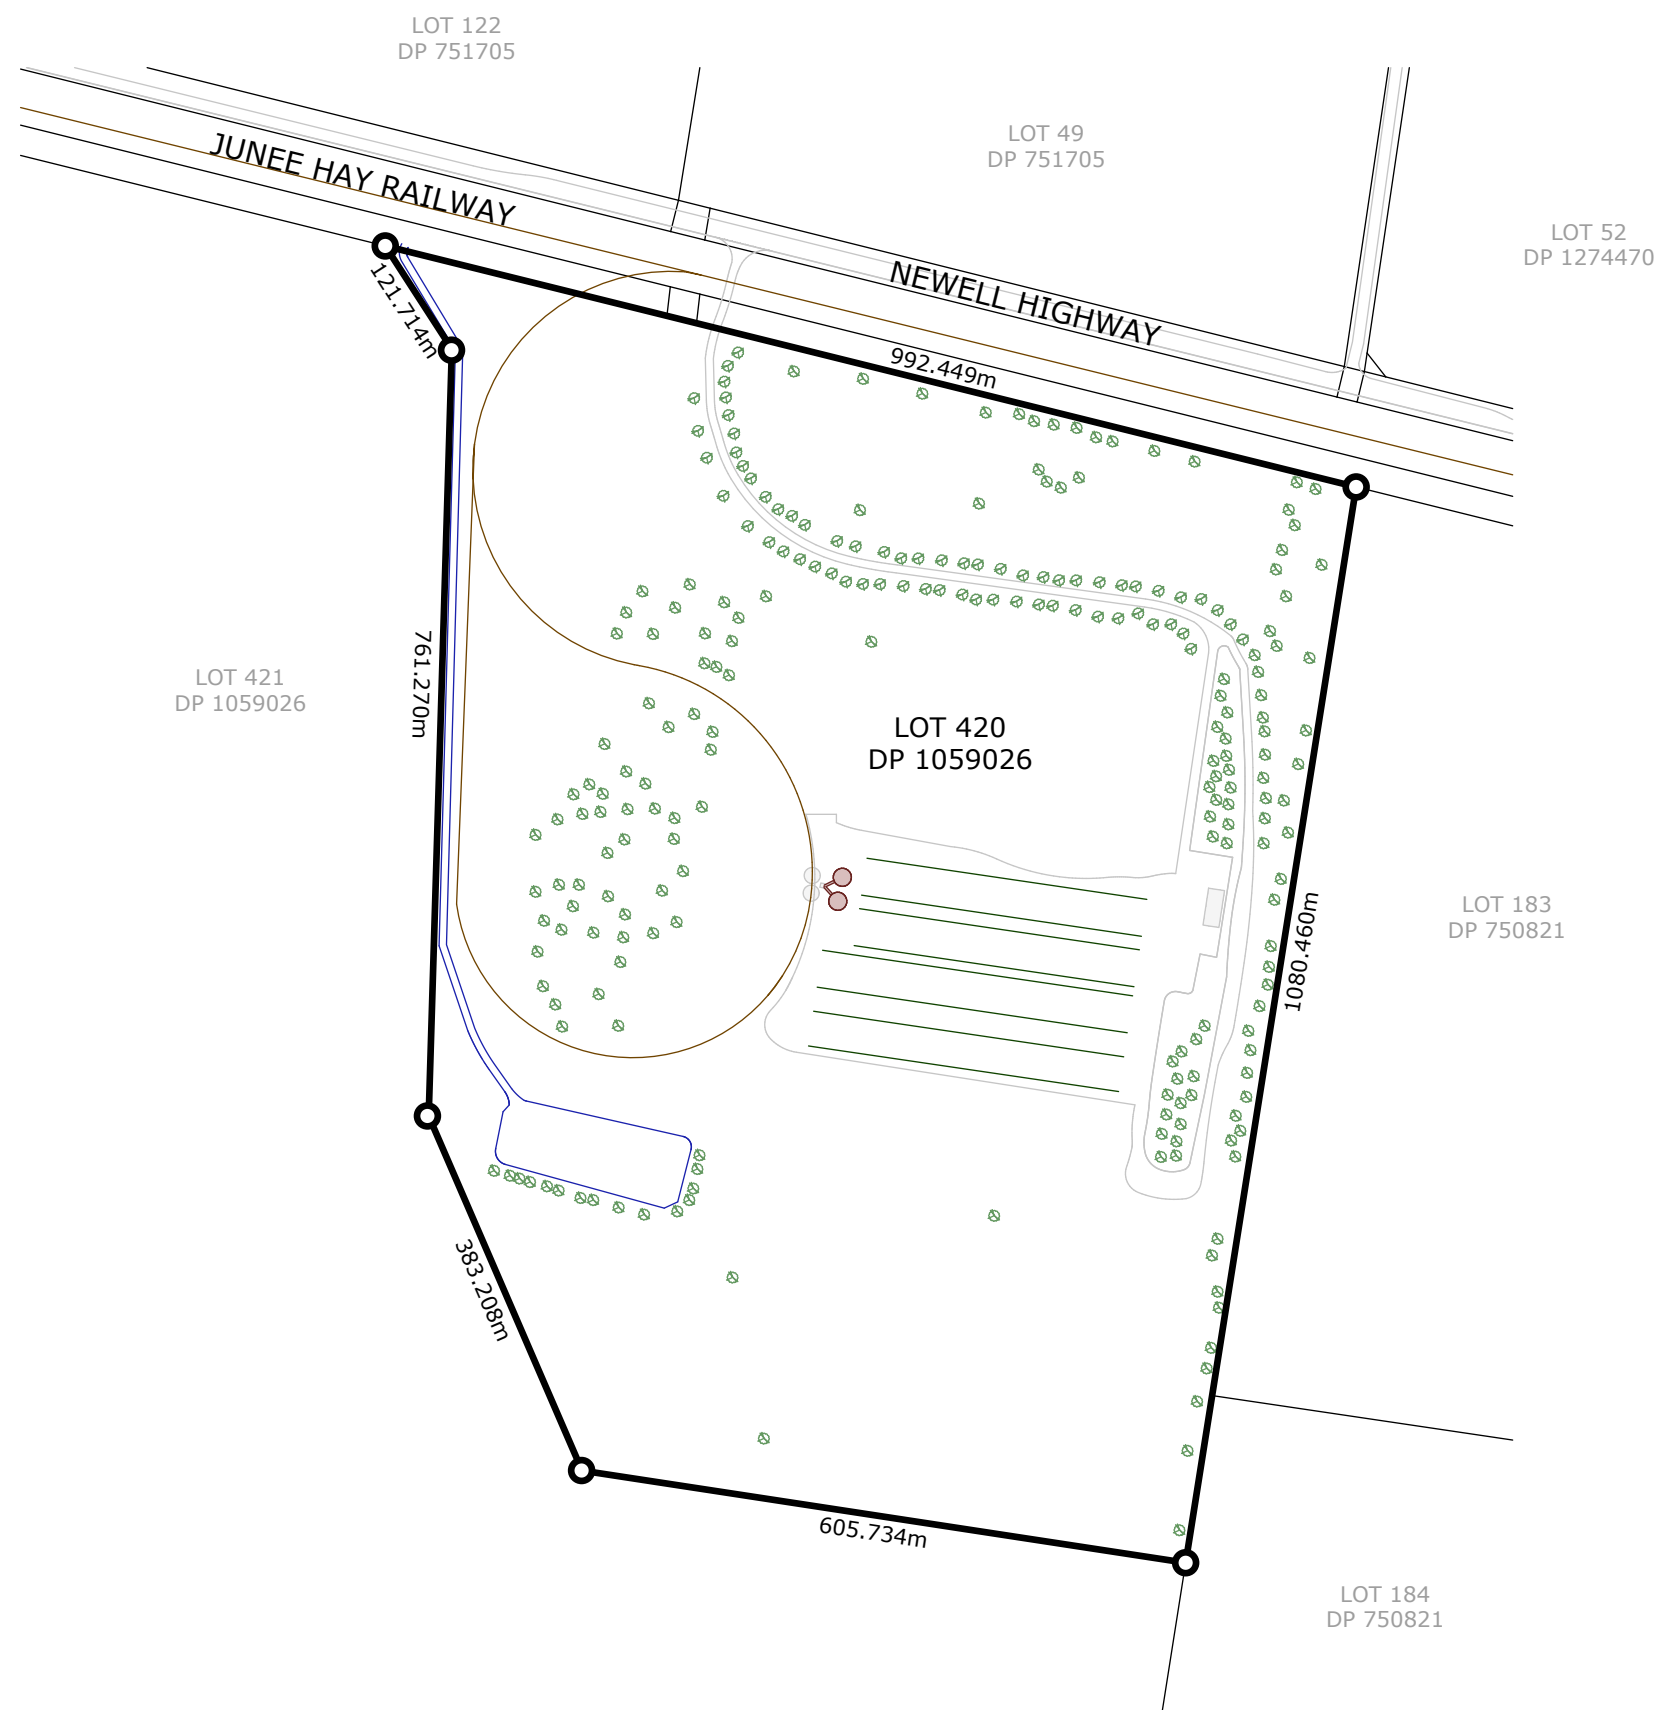

GENERAL NOTES:

1. These drawings shall be read with the specification, other working drawings as may be issued during the course of construction and Engineering drawings, reports and/or computations. Any discrepancies are to be referred to the Architect prior to work commencing.
2. All dimensions and levels shall be verified on site by the Contractor prior to commencing work.
3. Do not scale from drawings. Work to figured dimensions only. Site dimensions are subject to final survey and should not be relied upon for accuracy

REV	DESCRIPTION	BY	DATE
A	FIRST ISSUE	DS	03/05/21

SHEET NO:

A.01

SHEET NAME:

SITE PLAN

DRAWING STATUS:

FOR DA SUBMISSION

CLIENT NAME:

Manildra Group
Jacob Wooden

SITE DESCRIPTION:

Lot 420 DP 1059026
1802 Newell Highway
Grong Grong NSW 2652

PROJECT NAME:

Manildra Group Grain Silos
Grong Grong

DRAWN:
14/04/23

SCALE:
1:7500 @ A3





CURRAJONG
PLANNING, PROPERTY + PROJECT MANAGEMENT

250A Clarinda Street
PARKES NSW 2870

Project Contact
Michael Carter
0428 254 299

mcarter@currajong.com.au

GENERAL NOTES:

1. These drawings shall be read with the specification, other working drawings as may be issued during the course of construction and Engineering drawings, reports and/or computations. Any discrepancies are to be referred to the Architect prior to work commencing.
2. All dimensions and levels shall be verified on site by the Contractor prior to commencing work.
3. Do not scale from drawings. Work to figured dimensions only. Site dimensions are subject to final survey and should not be relied upon for accuracy

REV	DESCRIPTION	BY	DATE
A	FIRST ISSUE	DS	03/05/21

SHEET NO:

A.02

SHEET NAME:

SCALED SITE PLAN

DRAWING STATUS:

FOR DA SUBMISSION

CLIENT NAME:

Manildra Group
Jacob Wooden

SITE DESCRIPTION:

Lot 420 DP 1059026
1802 Newell Highway
Grong Grong NSW 2652

PROJECT NAME:

Manildra Group Grain Silos
Grong Grong

DRAWN:

14/04/23

SCALE:

1:3000 @ A3

